


SPACE TABULATION CHART

LEVEL	STANDARD SPACE	SMALL CAR SPACE	♿	TOTAL
7	77	4	-	81
6	96	4	-	100
5	96	4	-	100
4	96	4	-	100
3	90	4	5	99
2	90	4	5	99
1	86	5	5	96
0	34	-	-	34
TOTAL	665	29	15	709

NOTE:
 LEVEL 1 INCLUDES (1) VAN ACCESSIBLE SPACES.
 LEVEL 2 INCLUDES (2) VAN ACCESSIBLE SPACE.

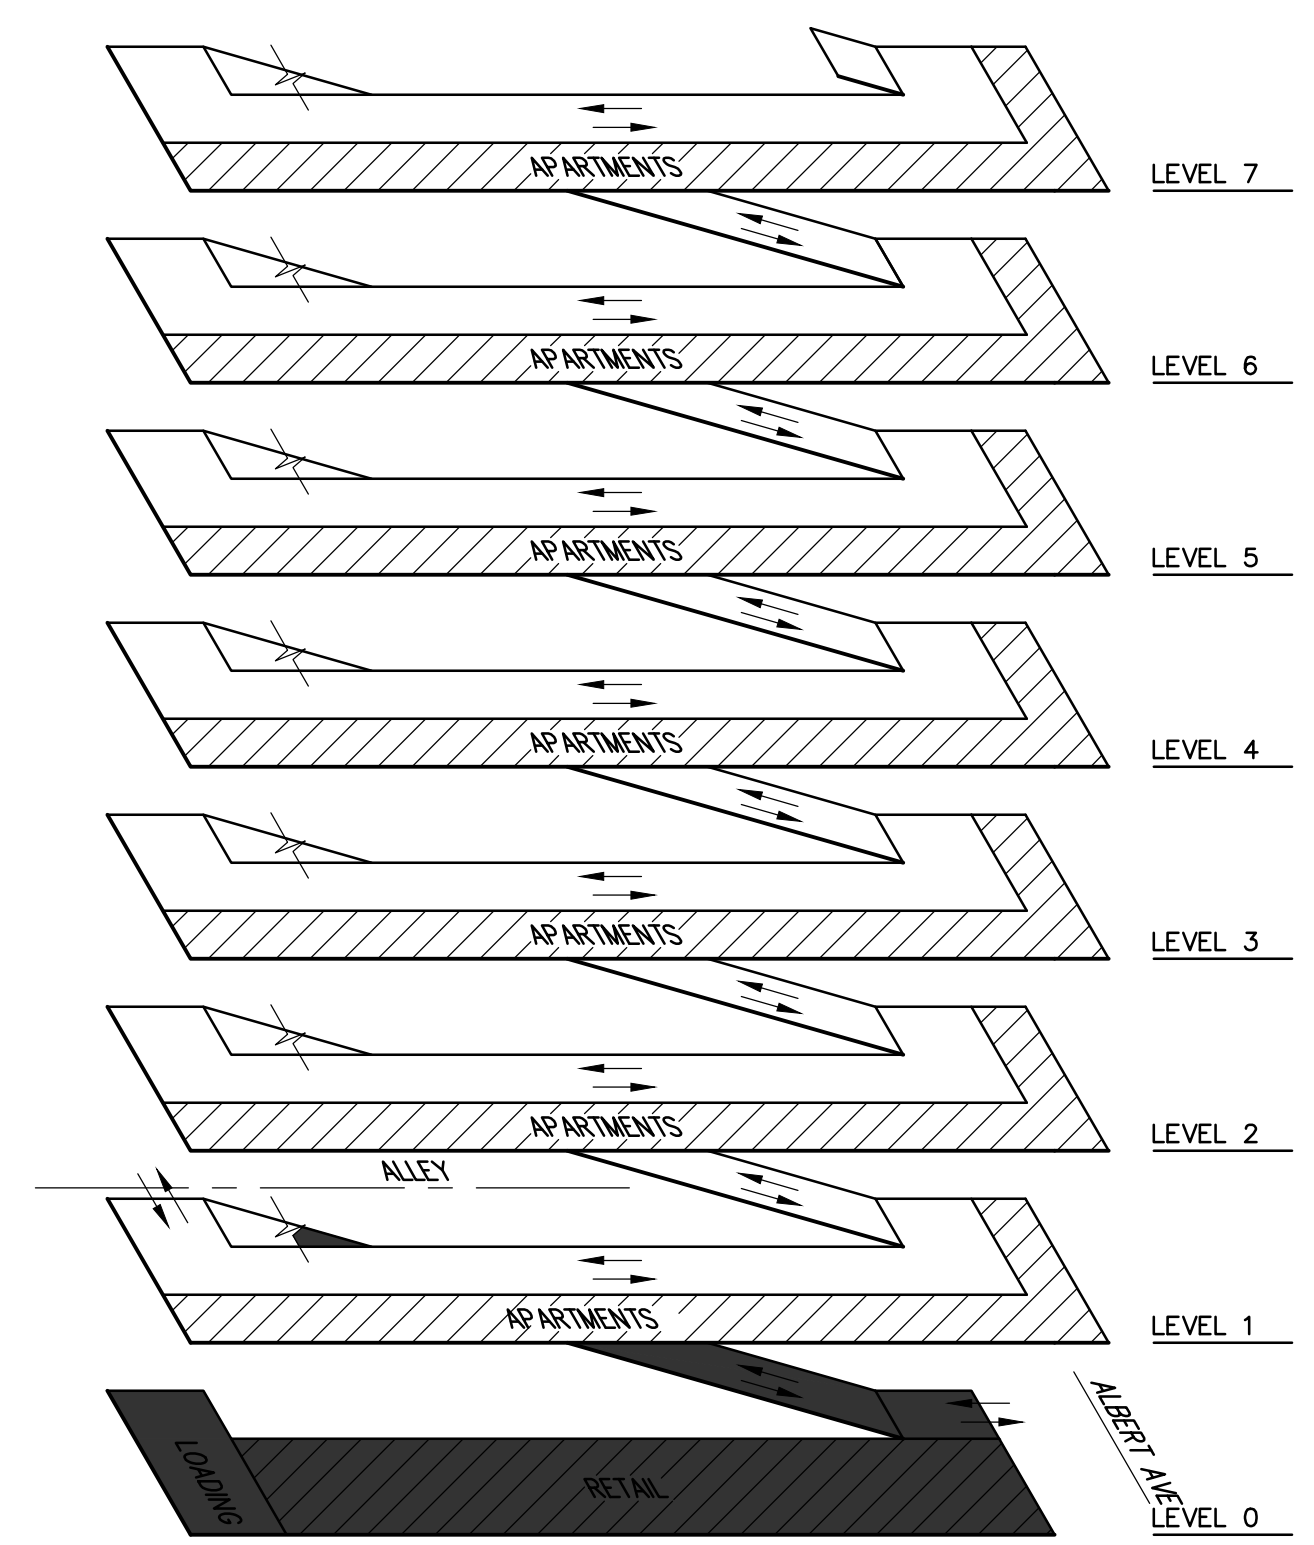

ISOMETRIC
 NO SCALE
 X-N1-2013-068-ISO

LEVEL 0 FUNCTIONAL PLAN
 1/16"=1'-0"



LEVEL 0 FUNCTIONAL PLAN

T1.0




PARK DISTRICT
 East Lansing, MI



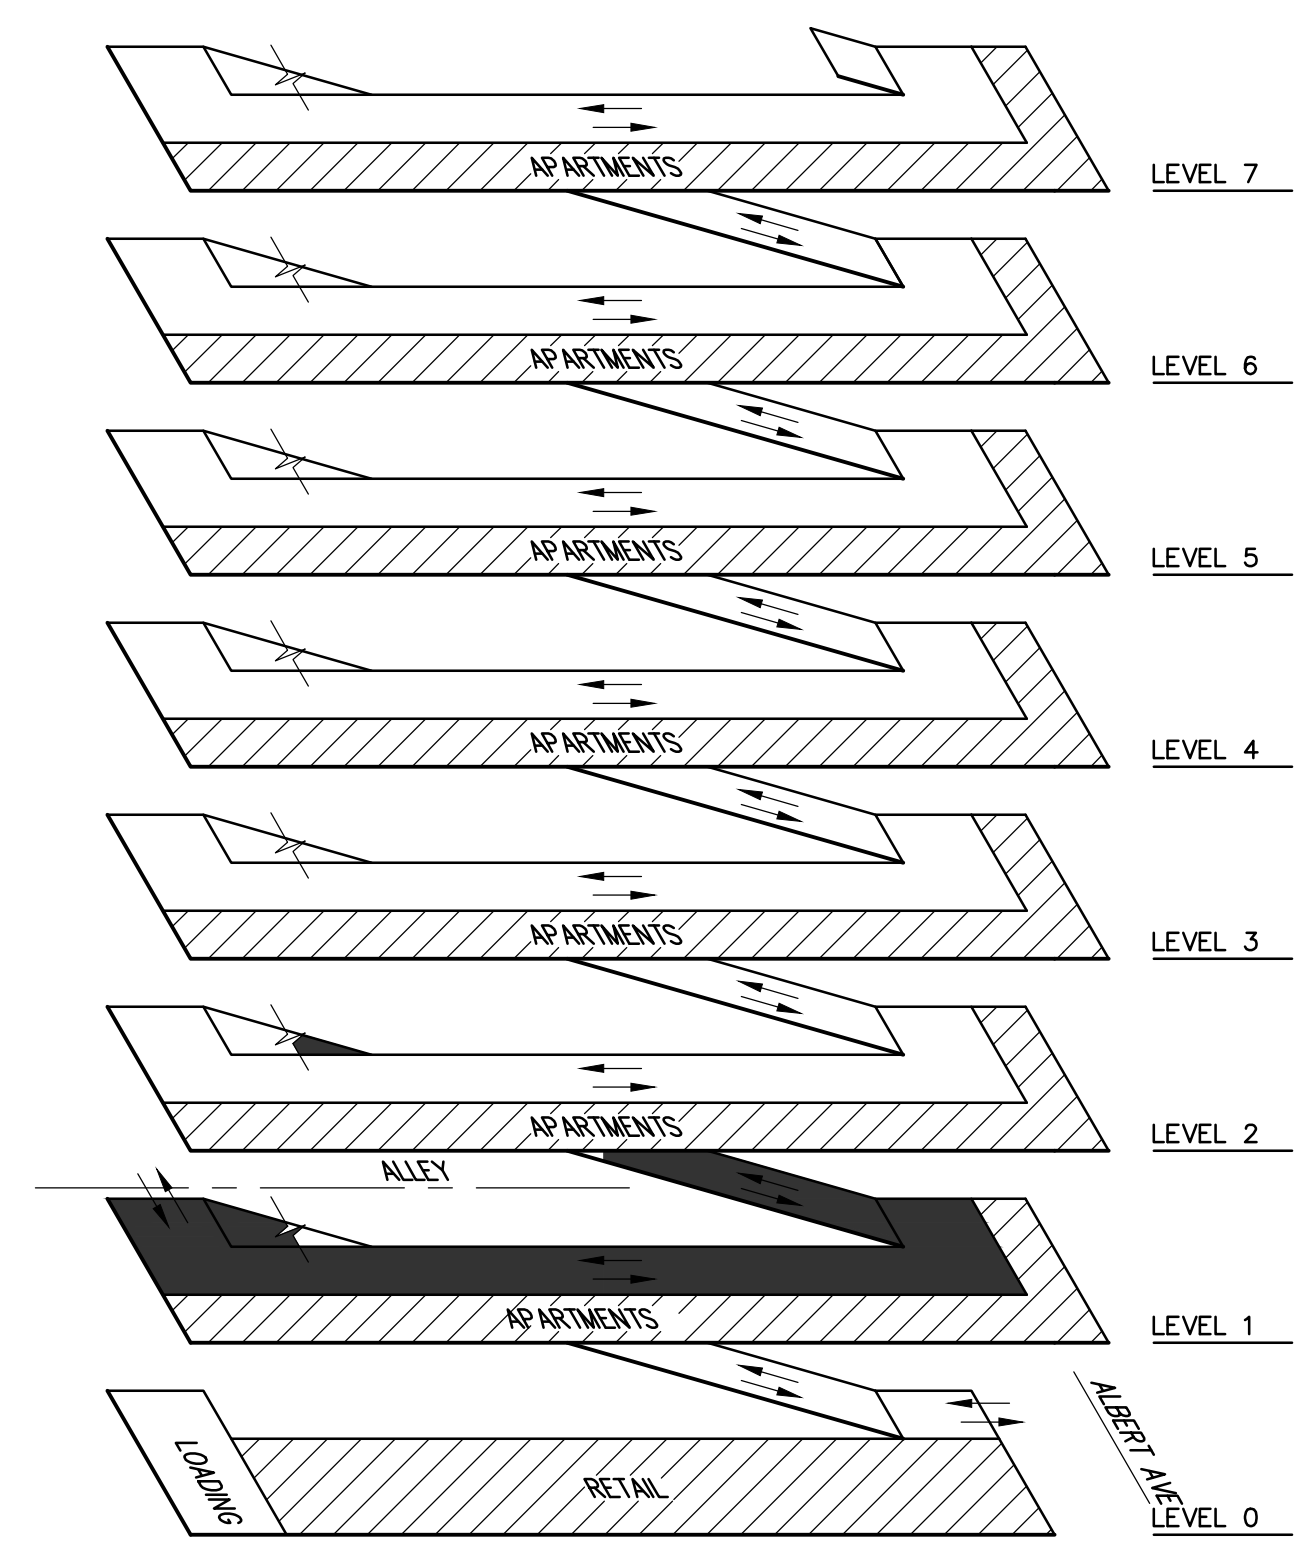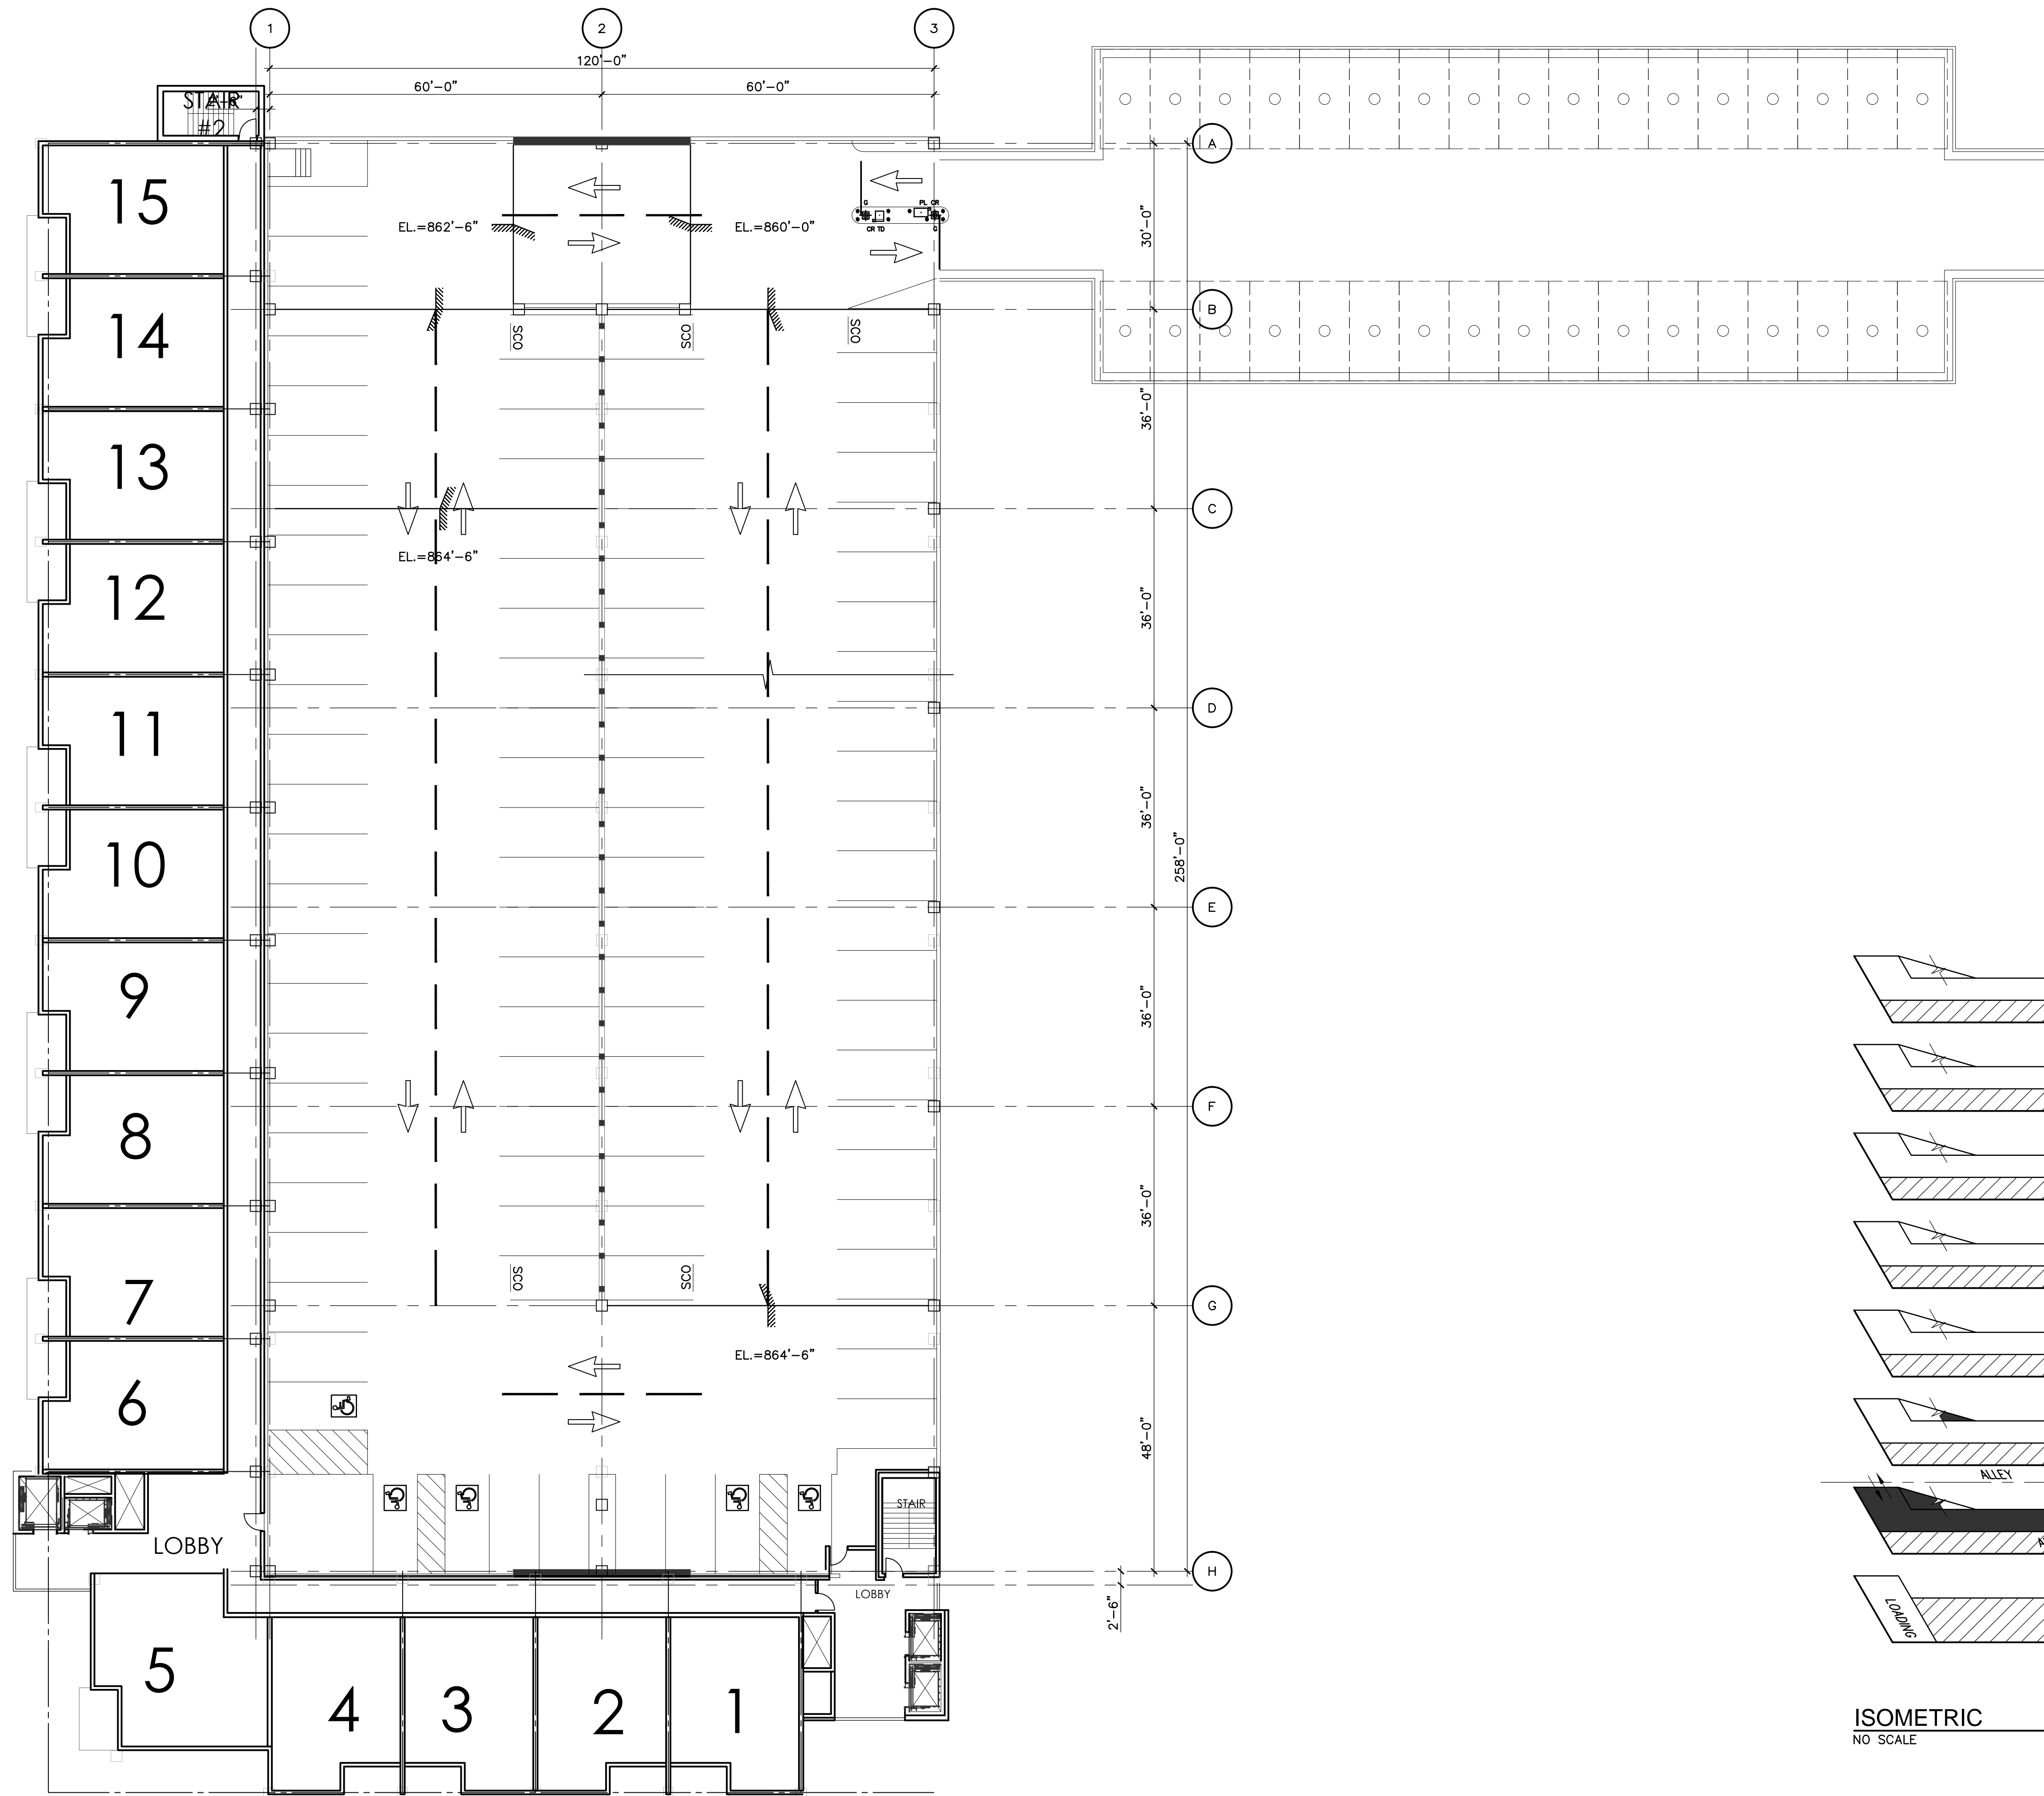

ISOMETRIC
NO SCALE
X-N1-2013-068-ISO

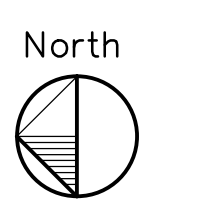

LEVEL 1 FUNCTIONAL PLAN
1/16"=1'-0"




LEVEL 1 FUNCTIONAL PLAN

T1.1




PARK DISTRICT
East Lansing, MI



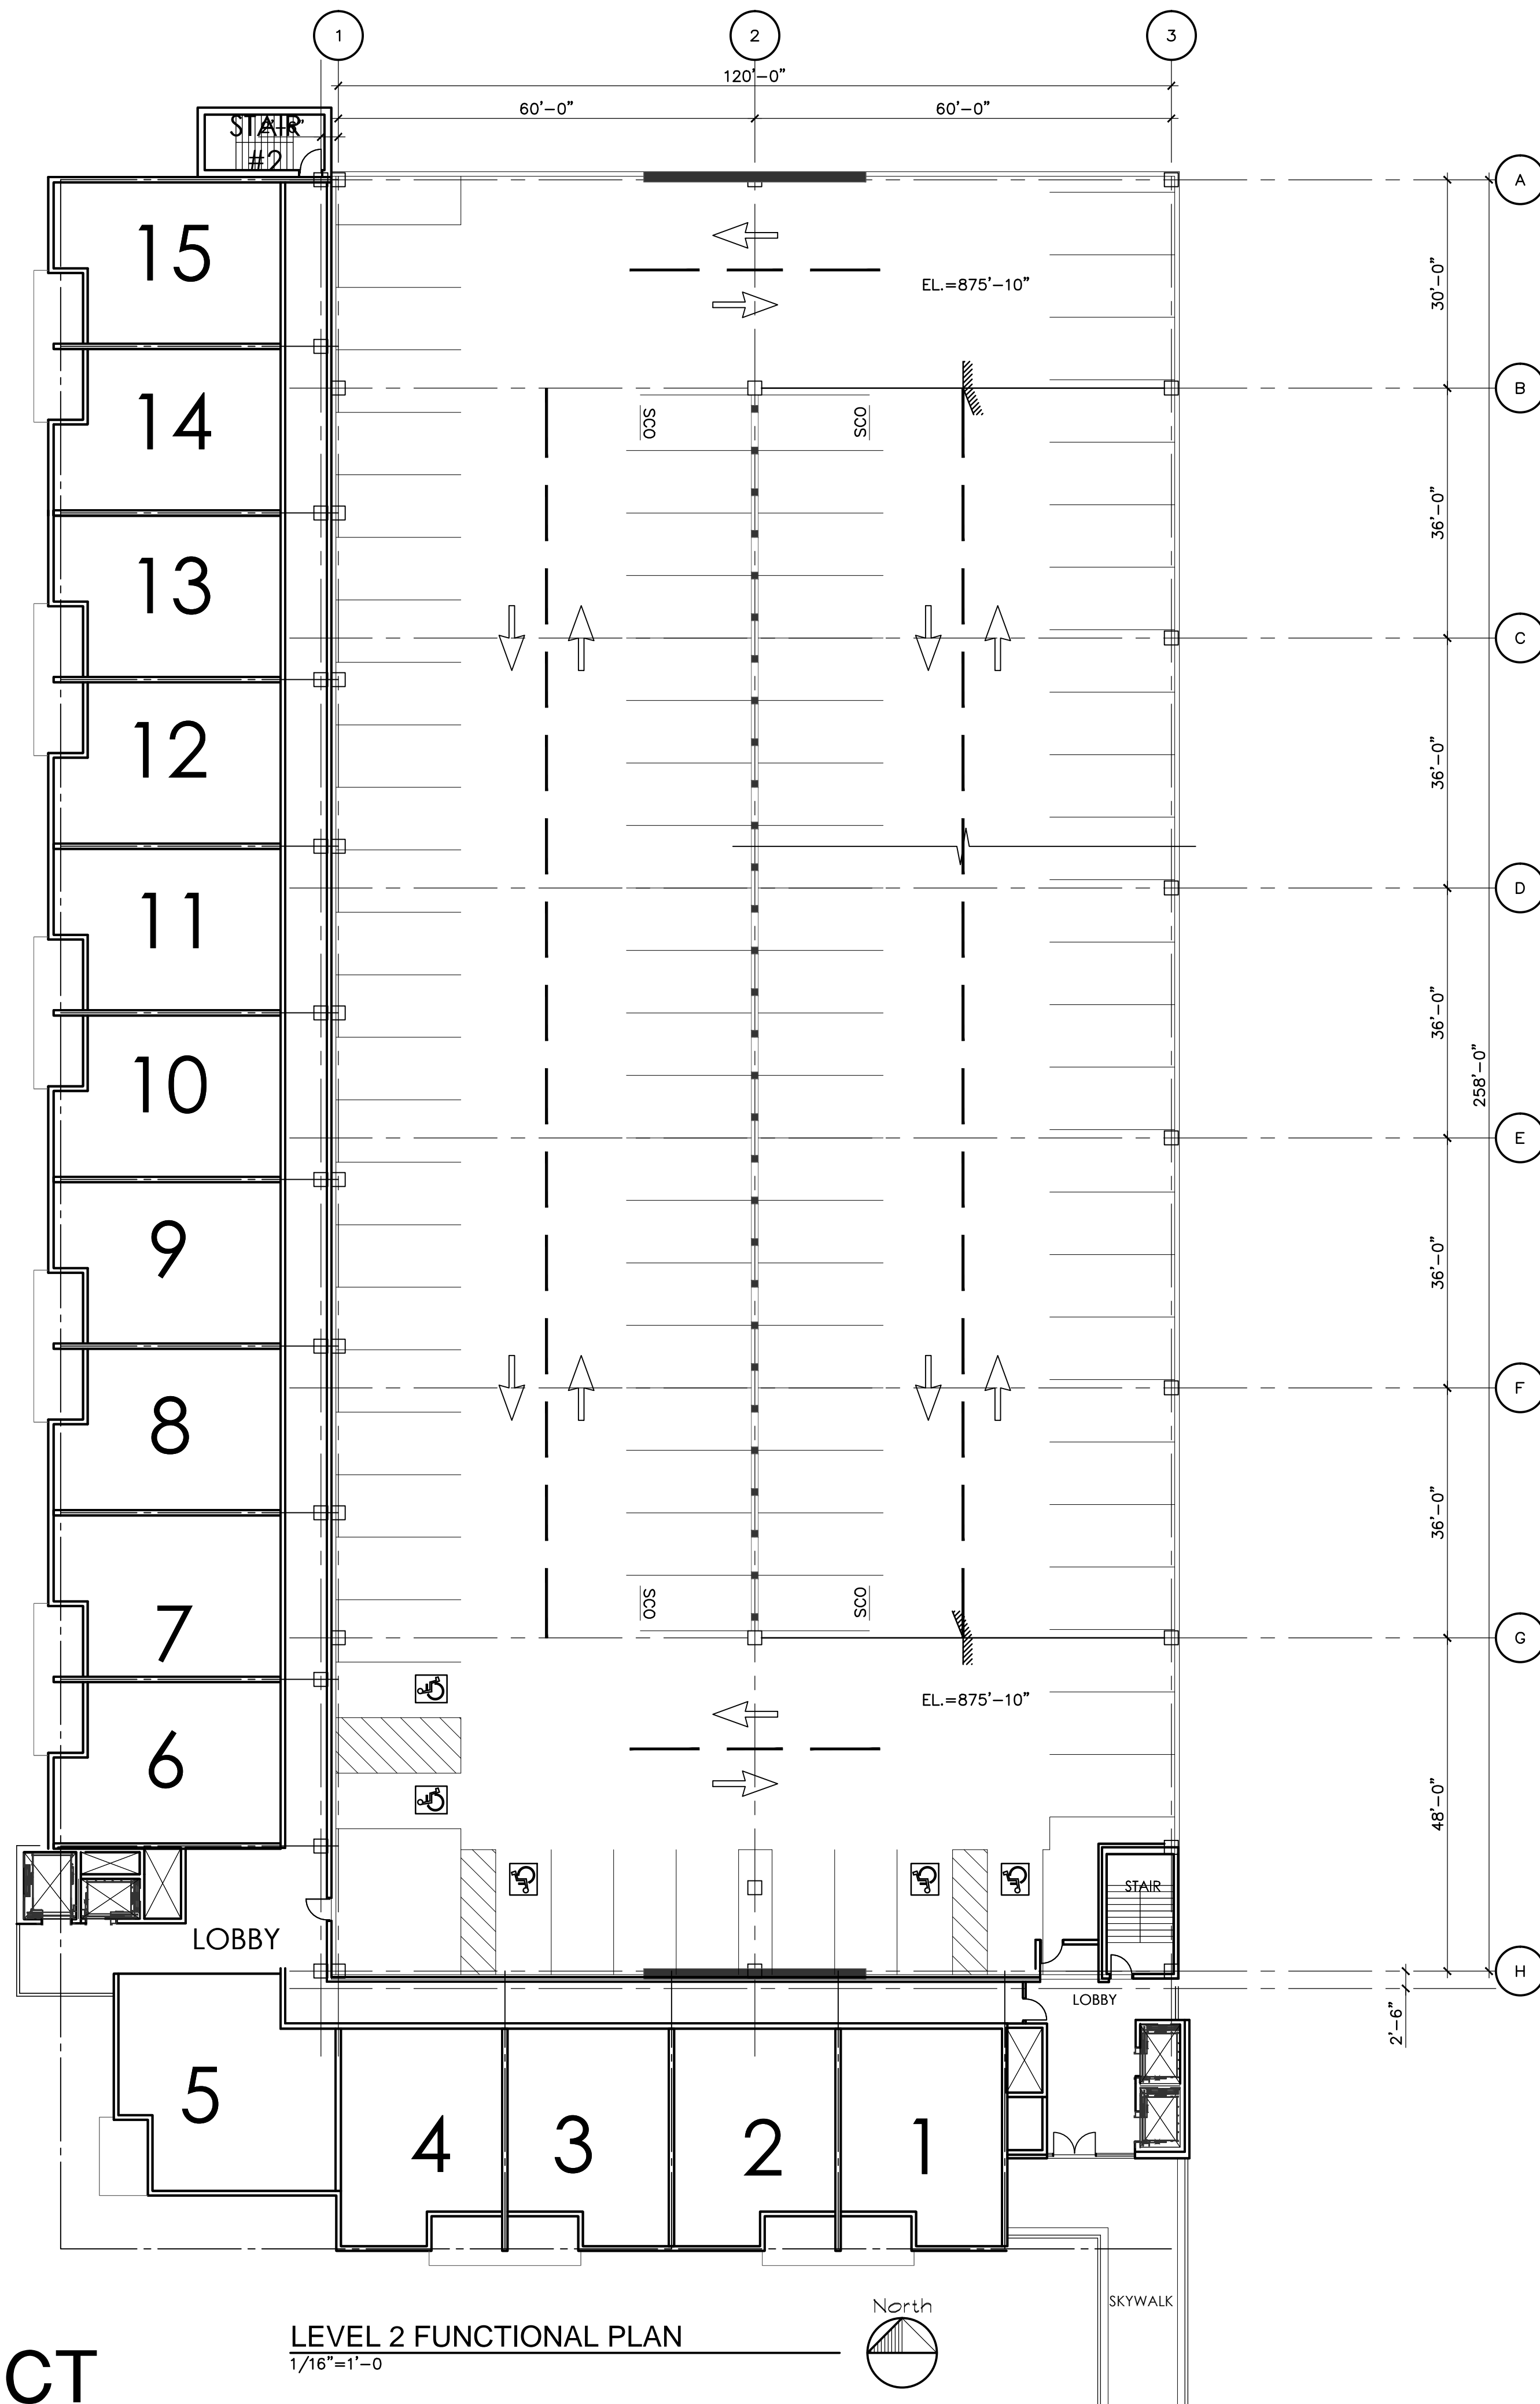

LEVEL 2 FUNCTIONAL PLAN
1/16"=1'-0"

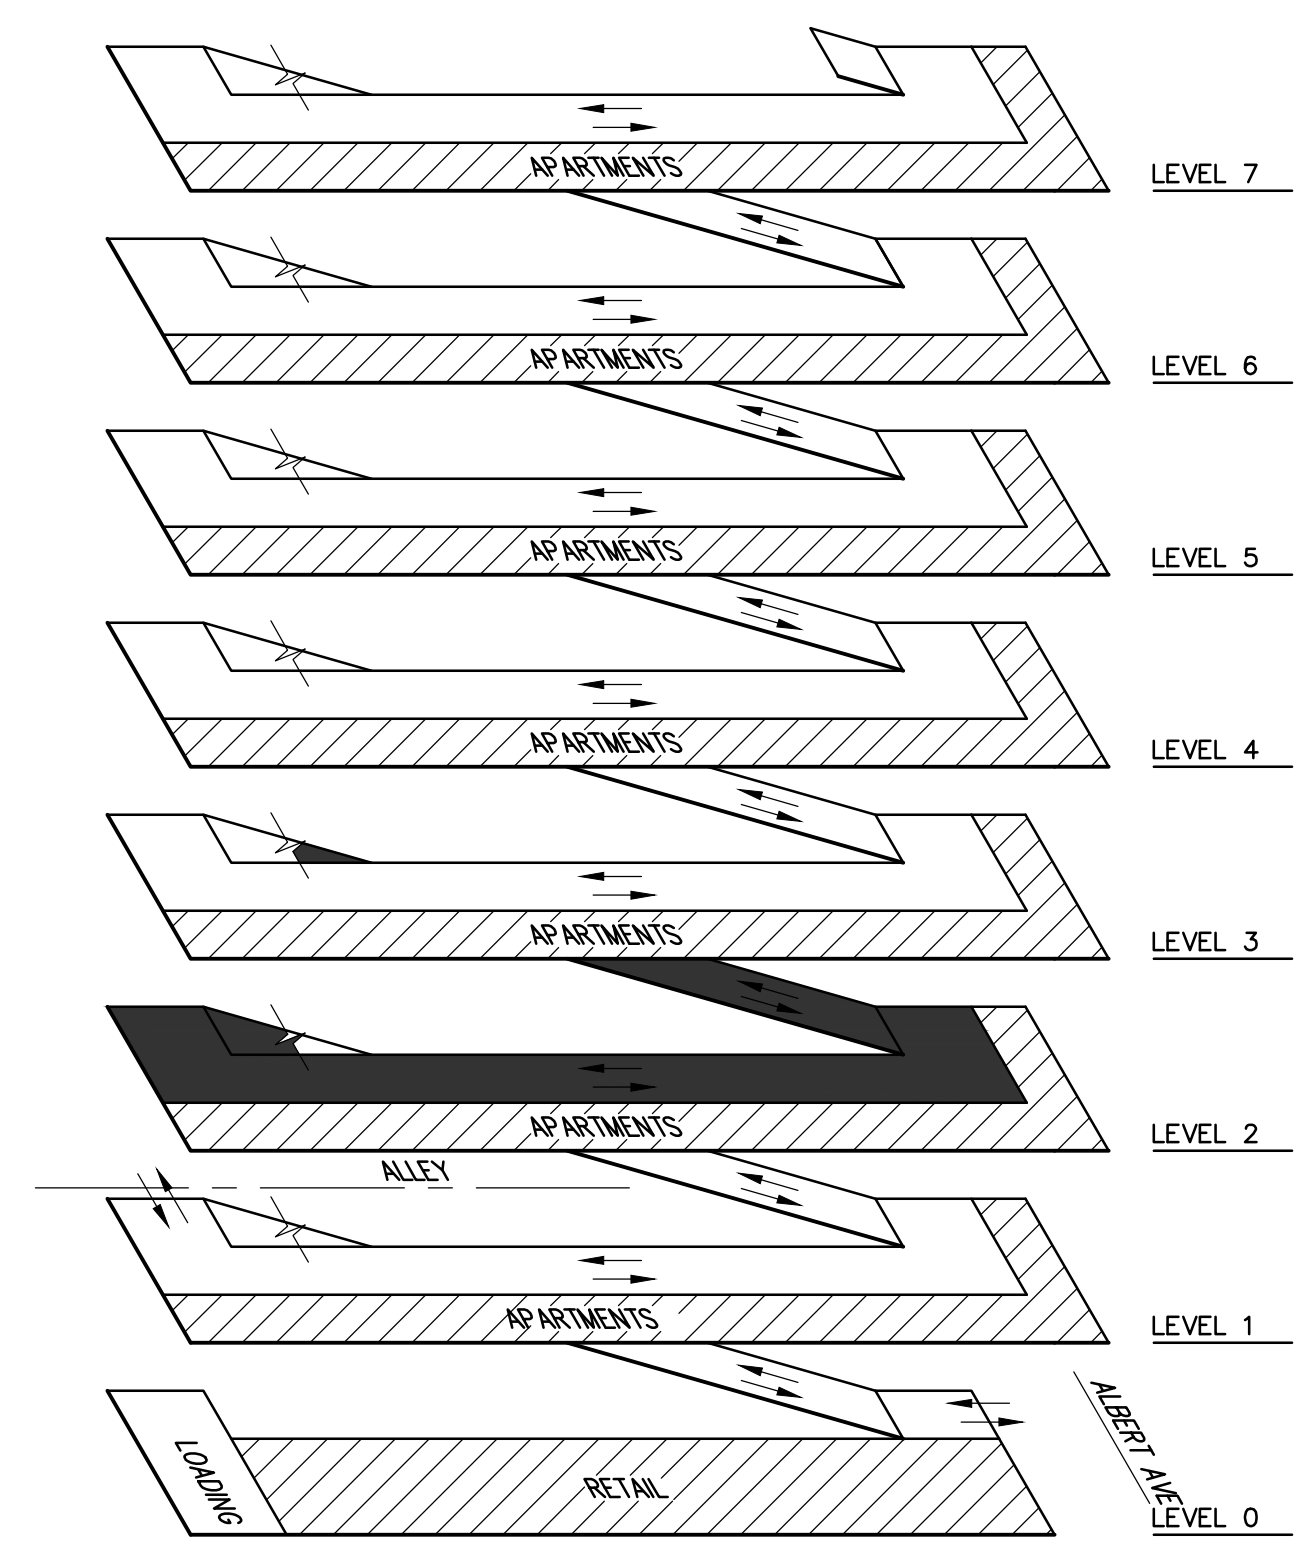

ISOMETRIC
NO SCALE
X-N1-2013-068-ISO




PARK DISTRICT
East Lansing, MI




Carl Walker FEBRUARY 19, 2014
1308-05

LEVEL 2 FUNCTIONAL PLAN
T1.2

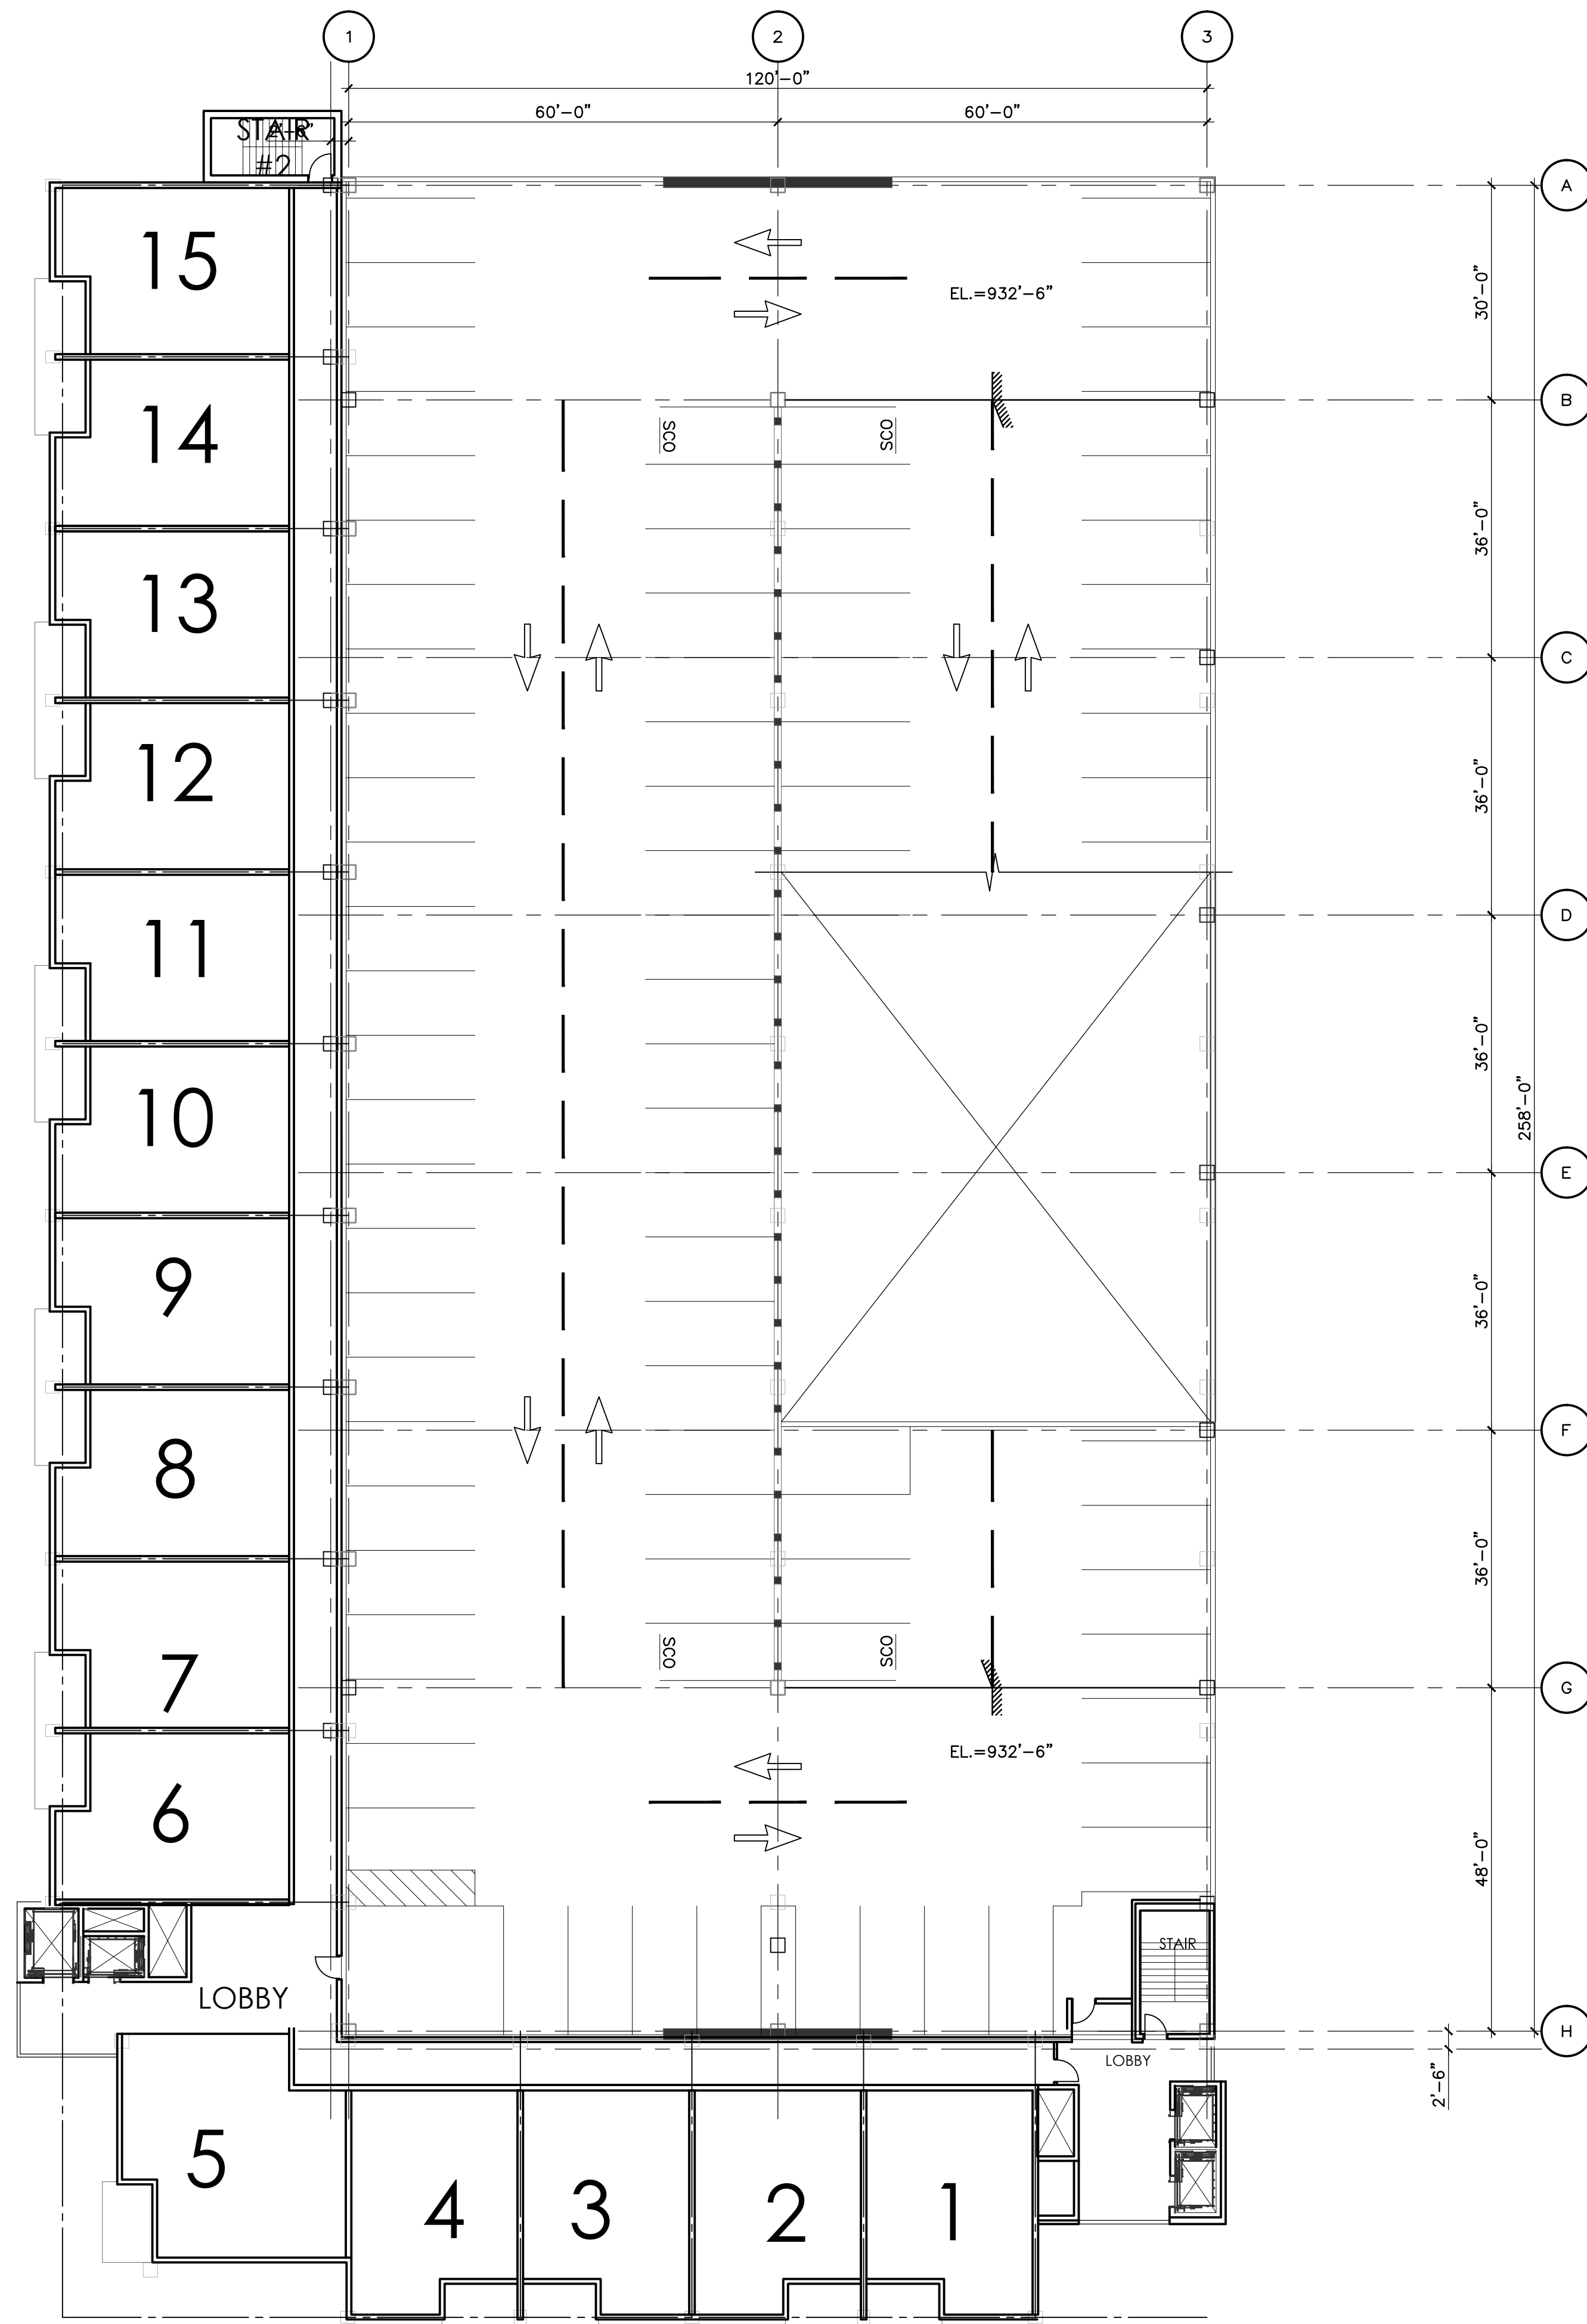

LEVEL 7 FUNCTIONAL PLAN
1/16"=1'-0"

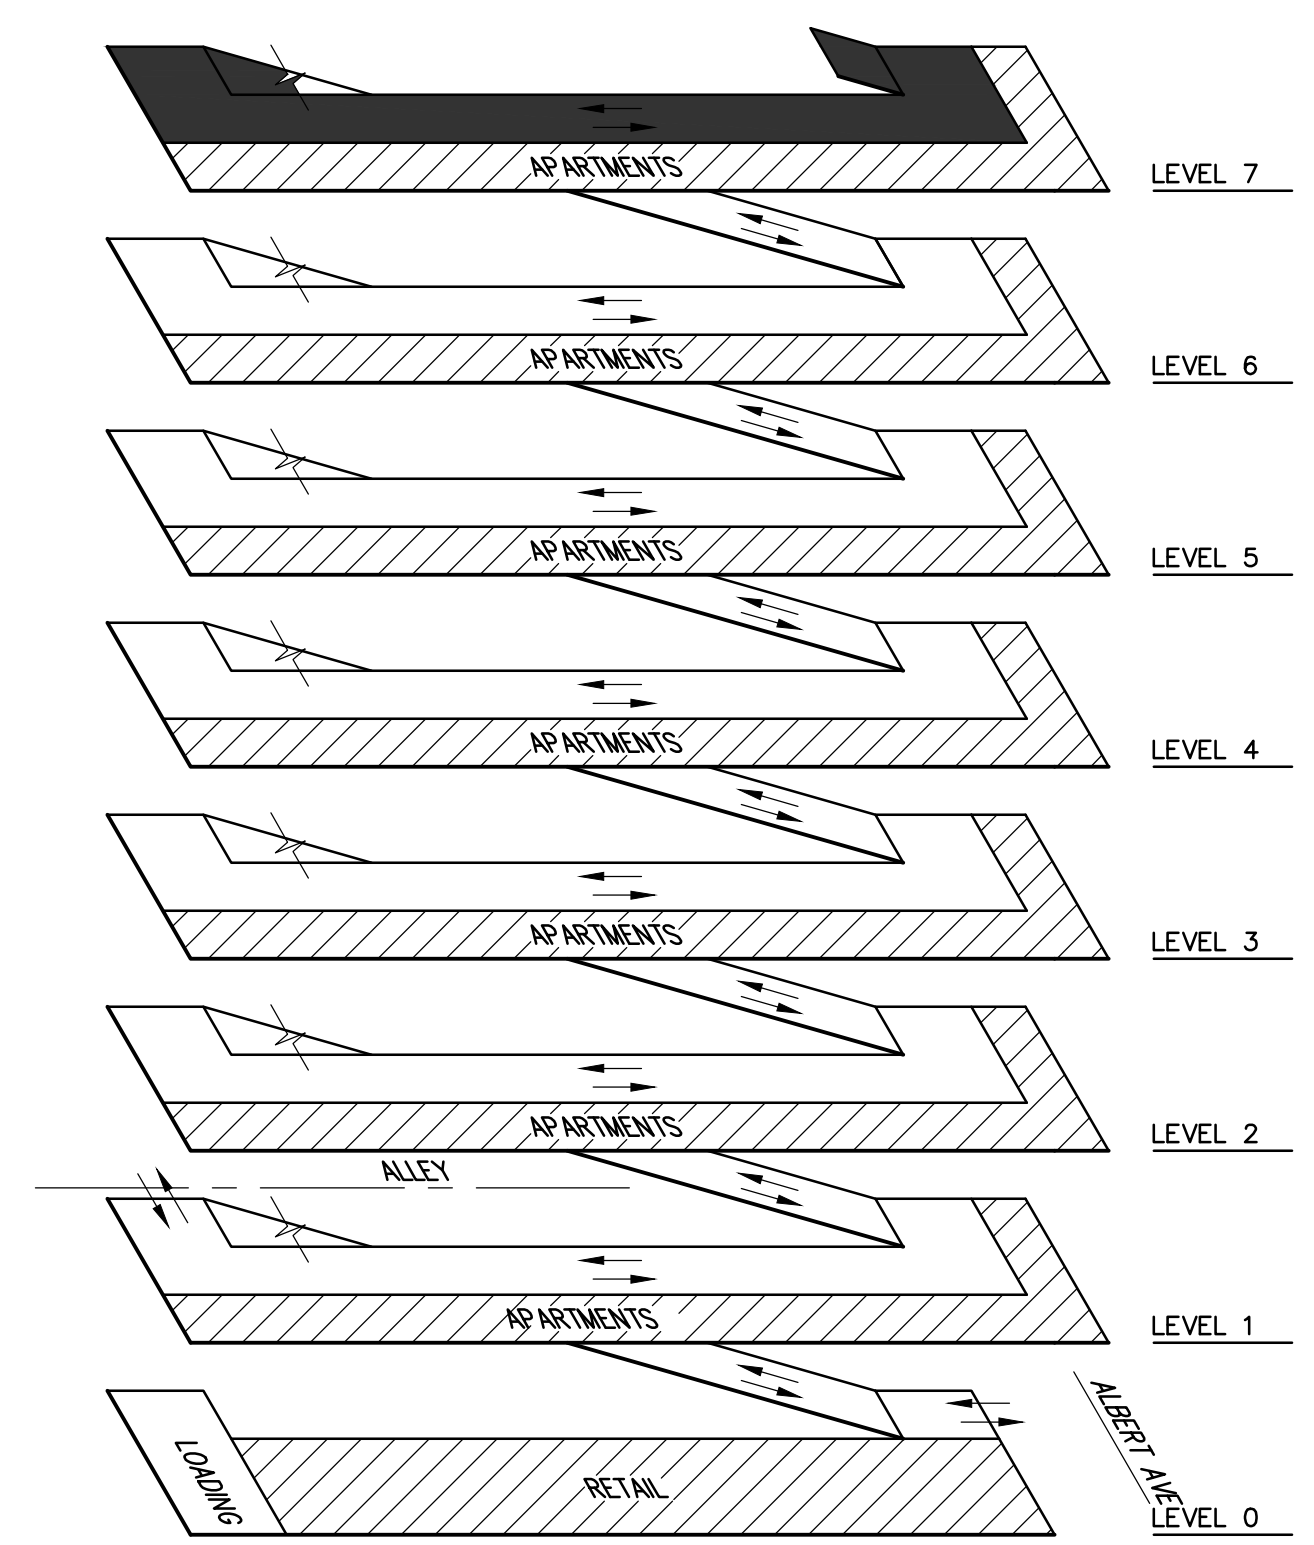

ISOMETRIC
NO SCALE

LEVEL 7 FUNCTIONAL PLAN

T1.7



PARK DISTRICT

East Lansing, MI



FEBRUARY 19, 2014
1308-05