


LEVEL -2

ALBERT AVENUE

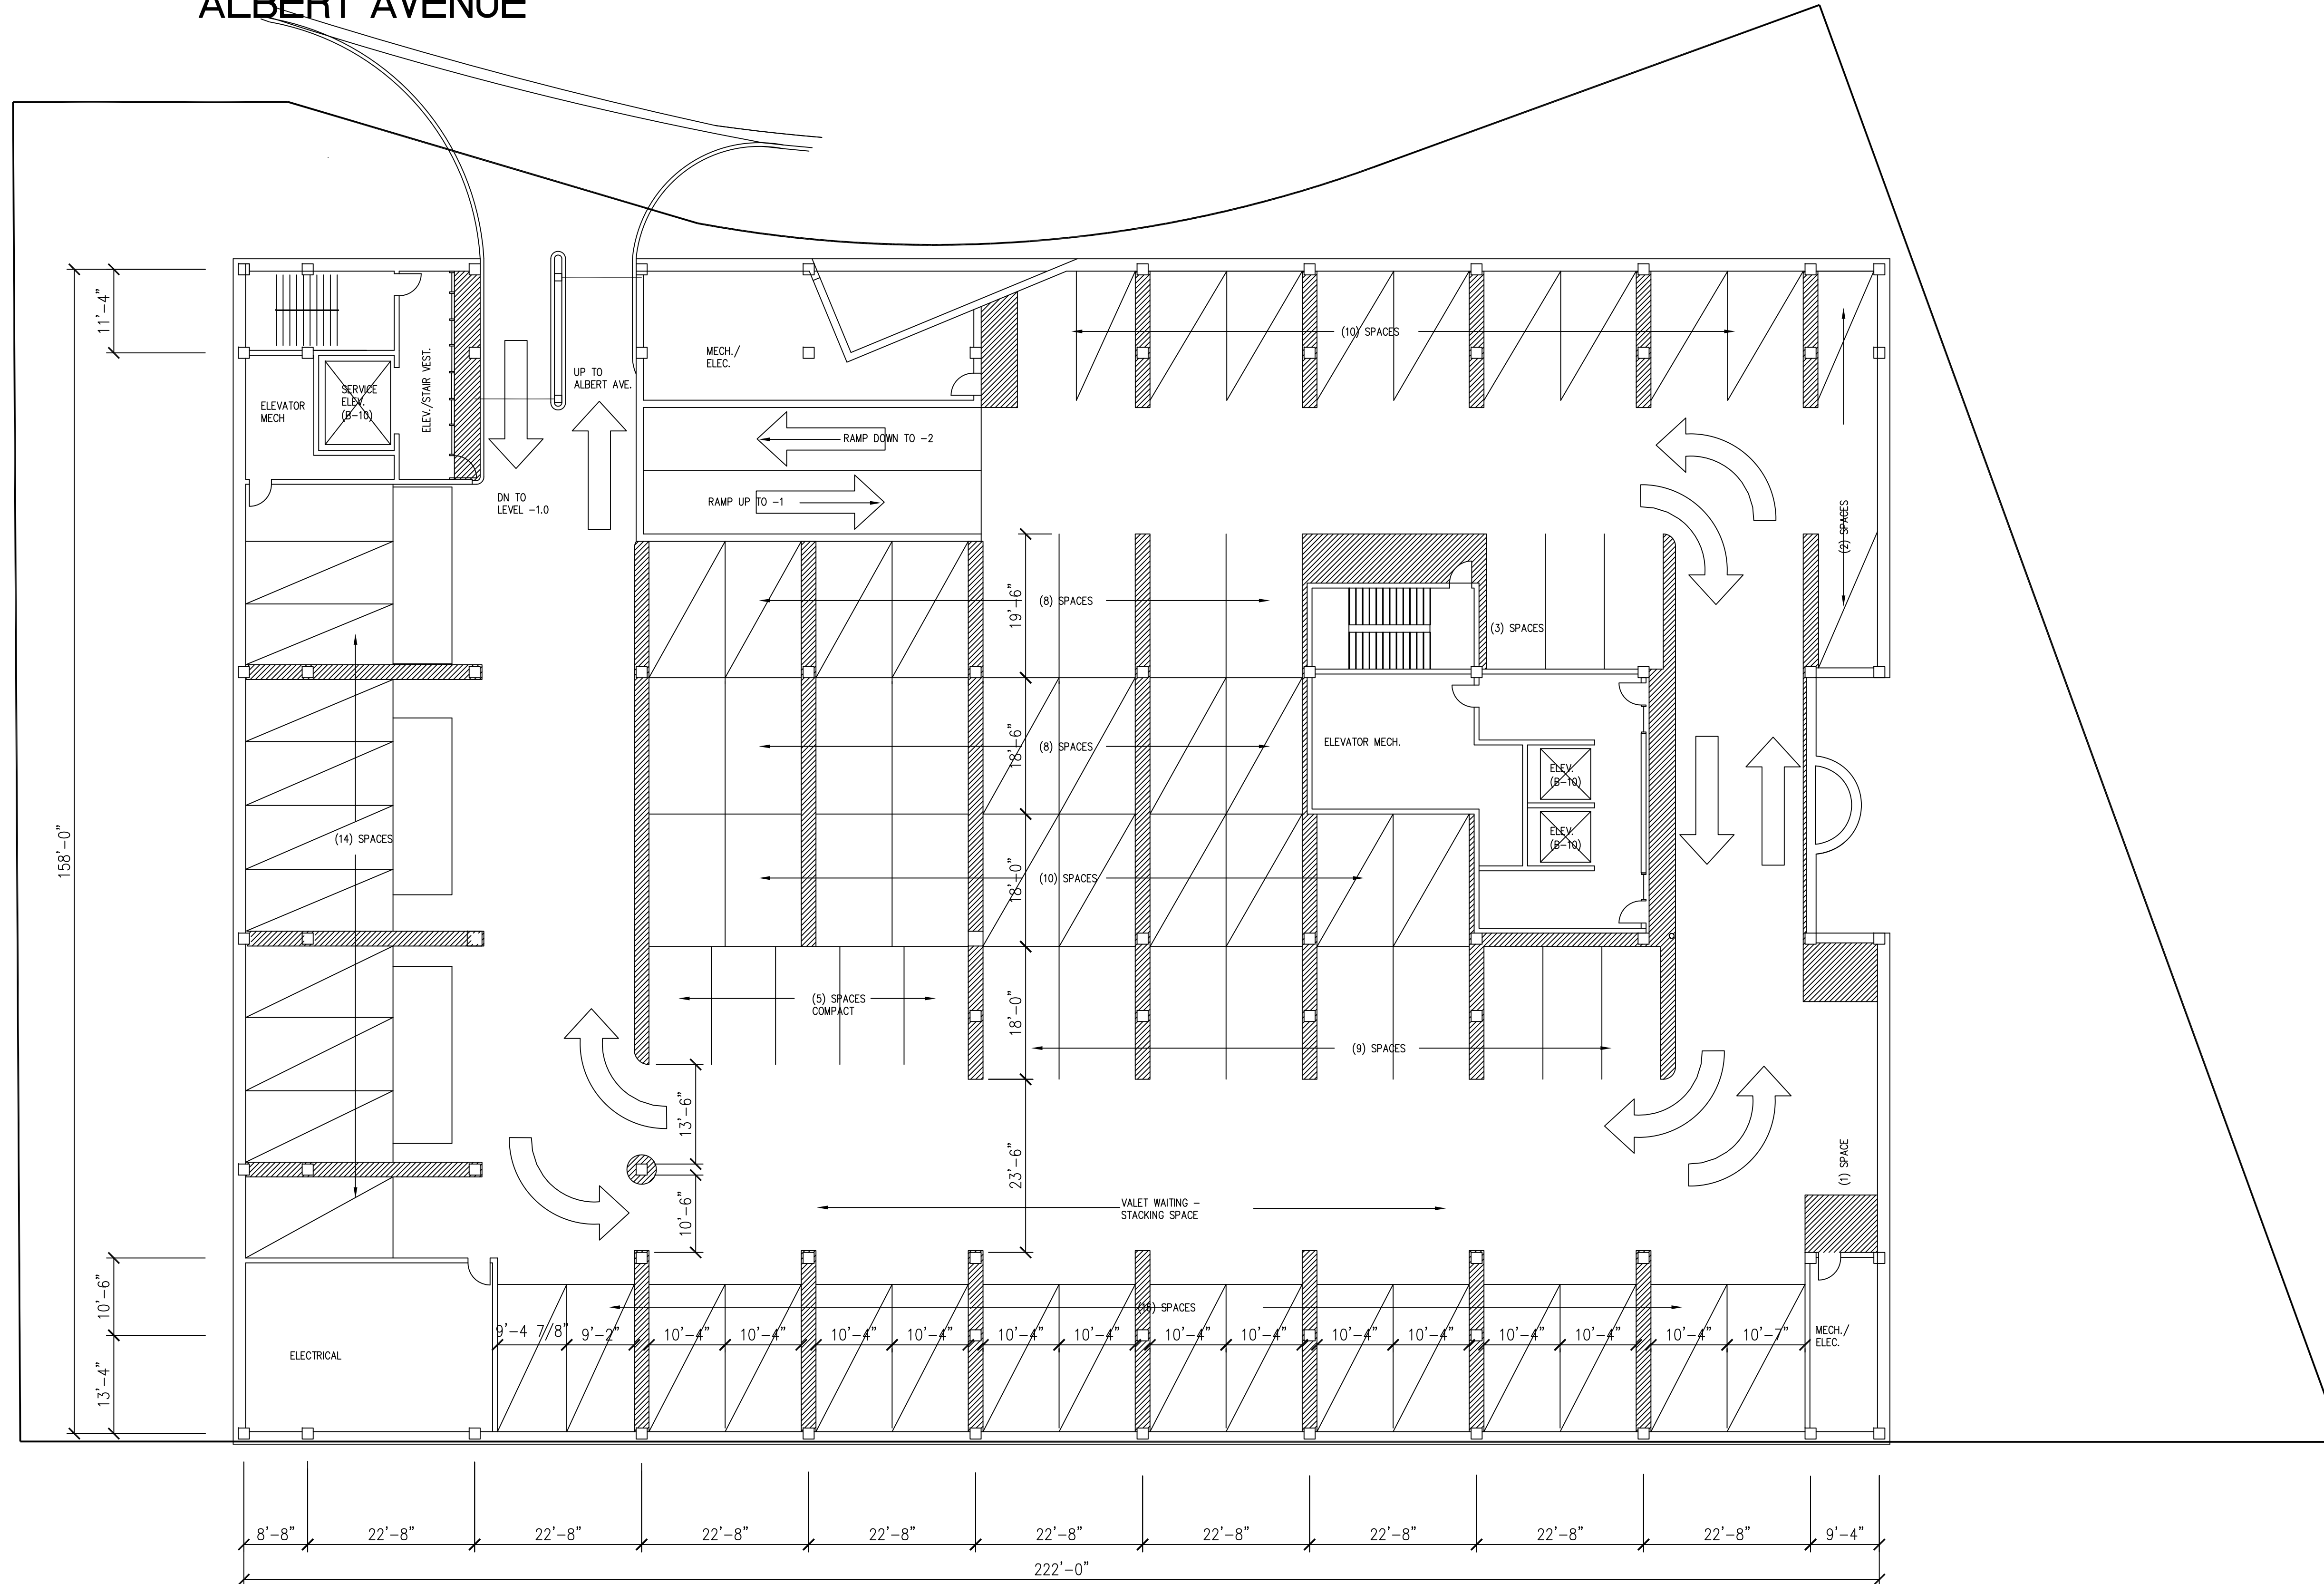


LEVEL -1

BUILDING B
RETAIL/RESID./OFFICE


ALBERT AVENUE

ABBOT ROAD

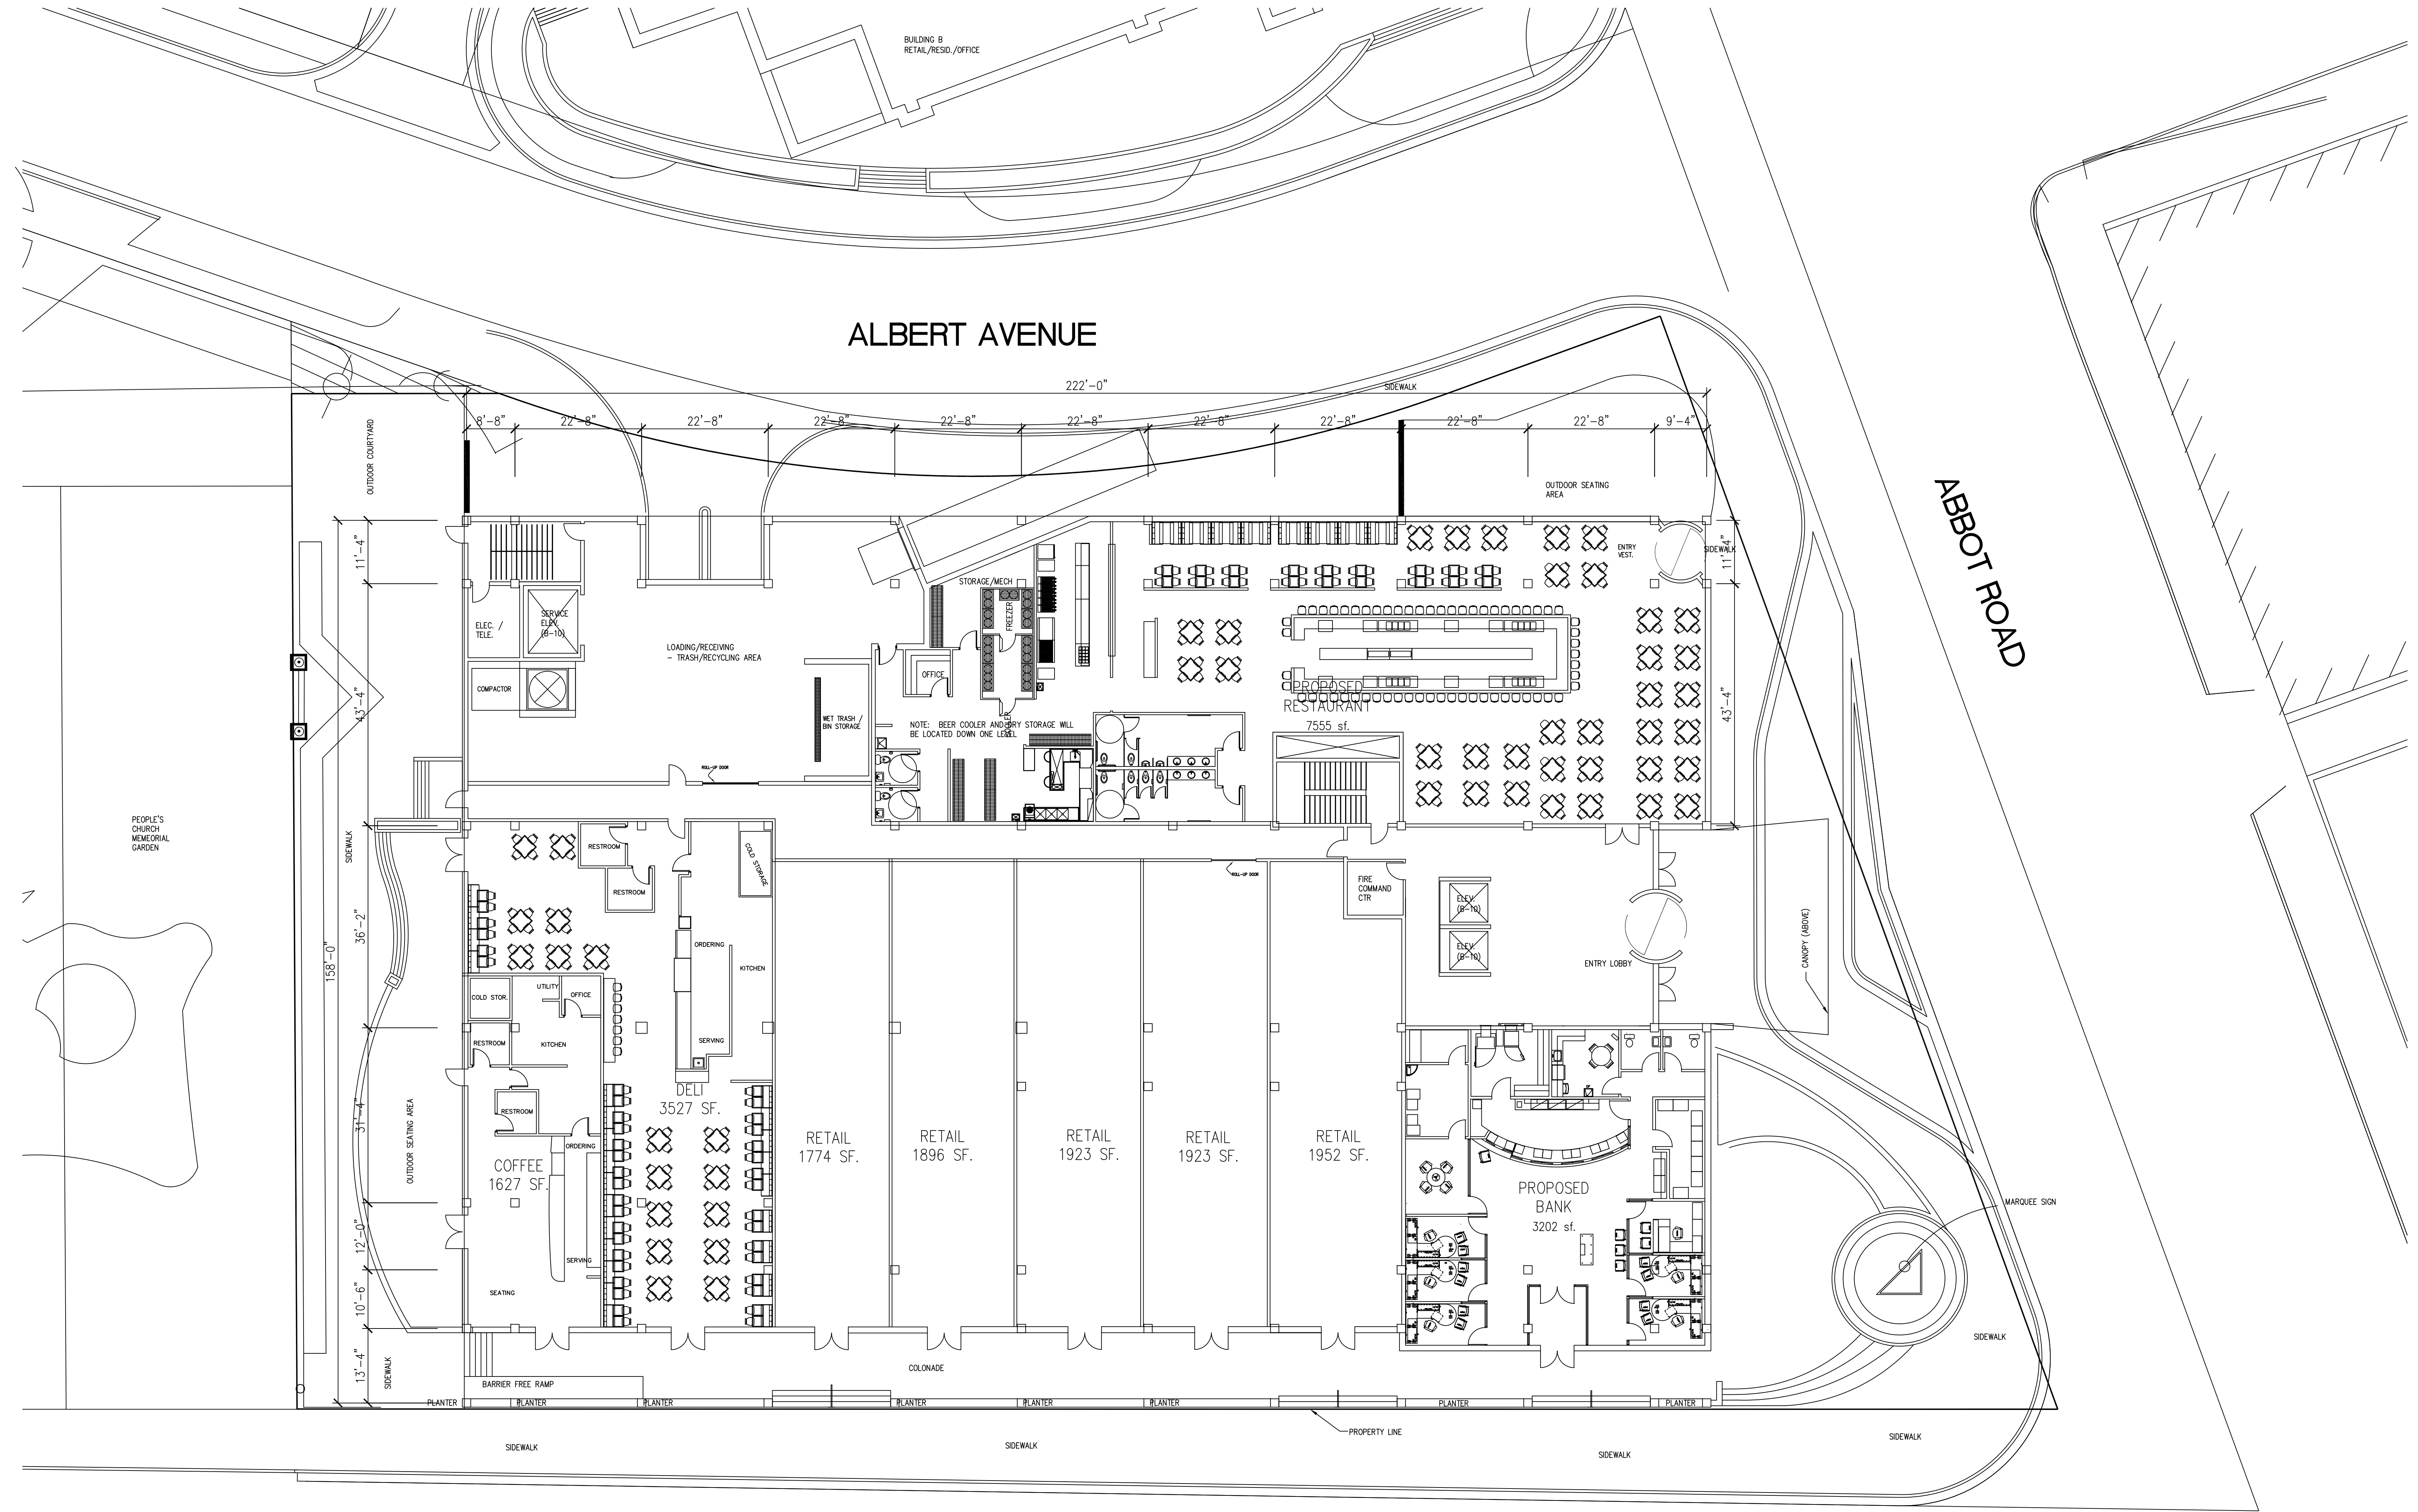


GRAND RIVER AVENUE


FIRST FLOOR

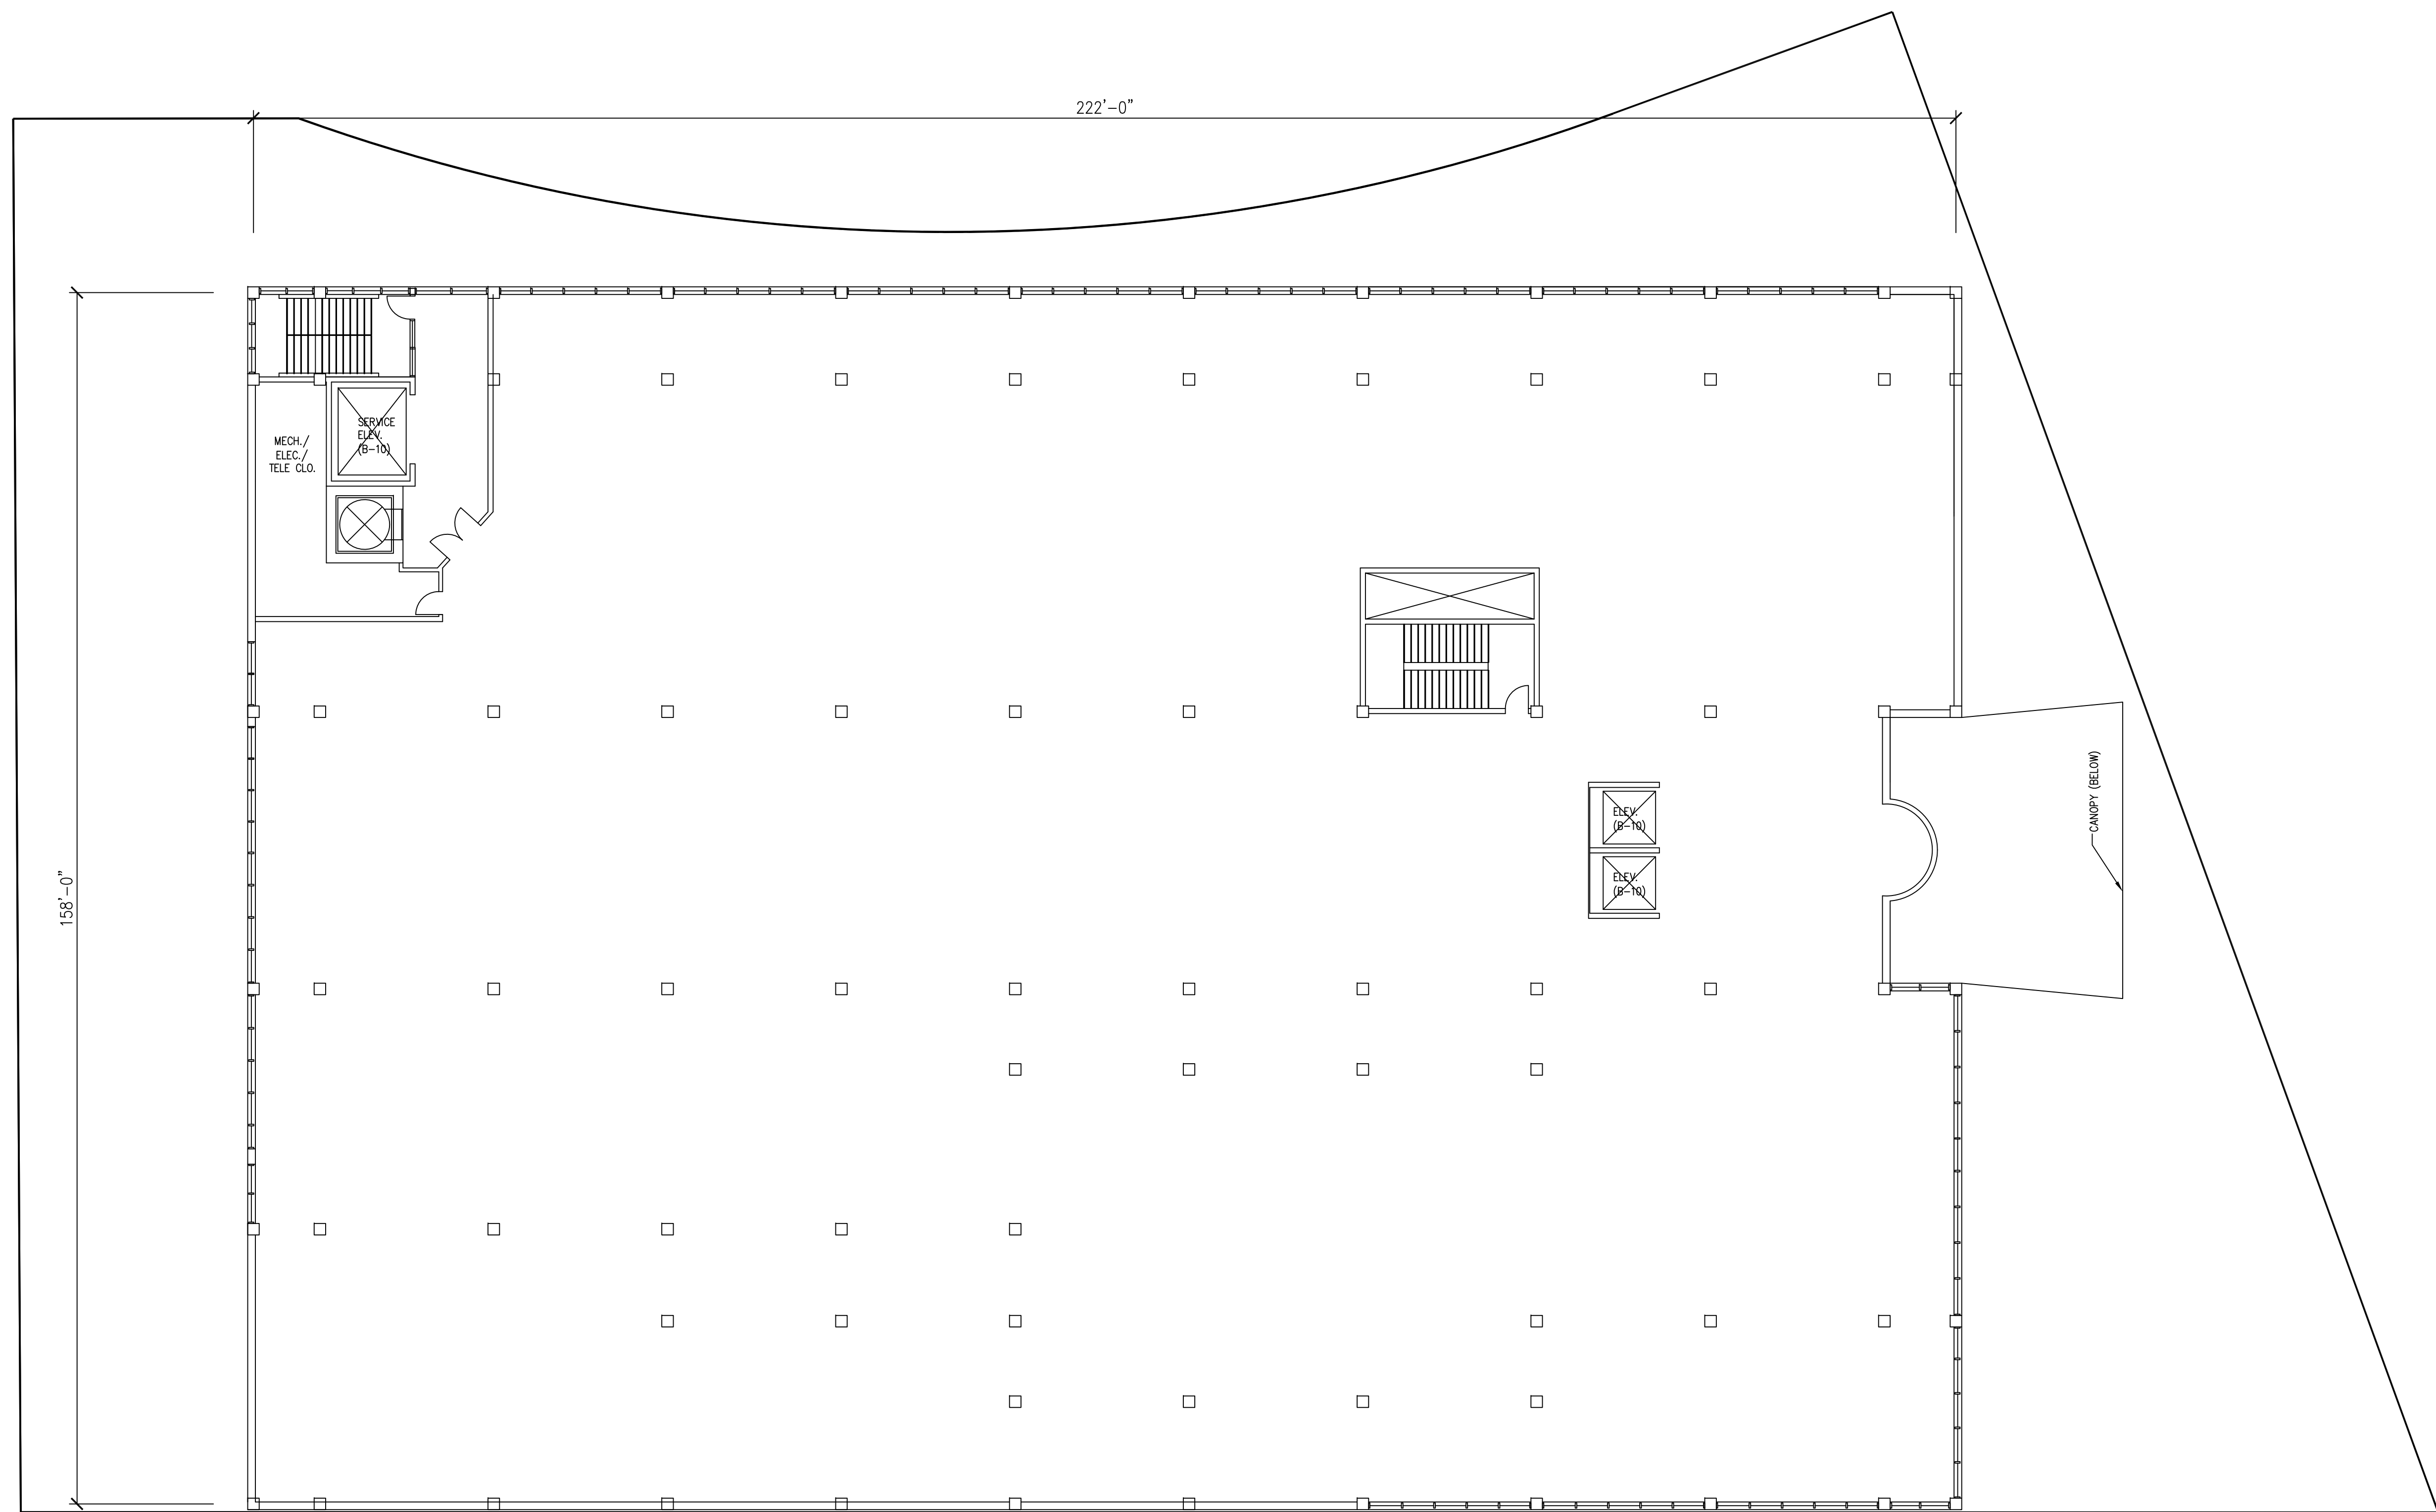

SECOND FLOOR-OFFICE

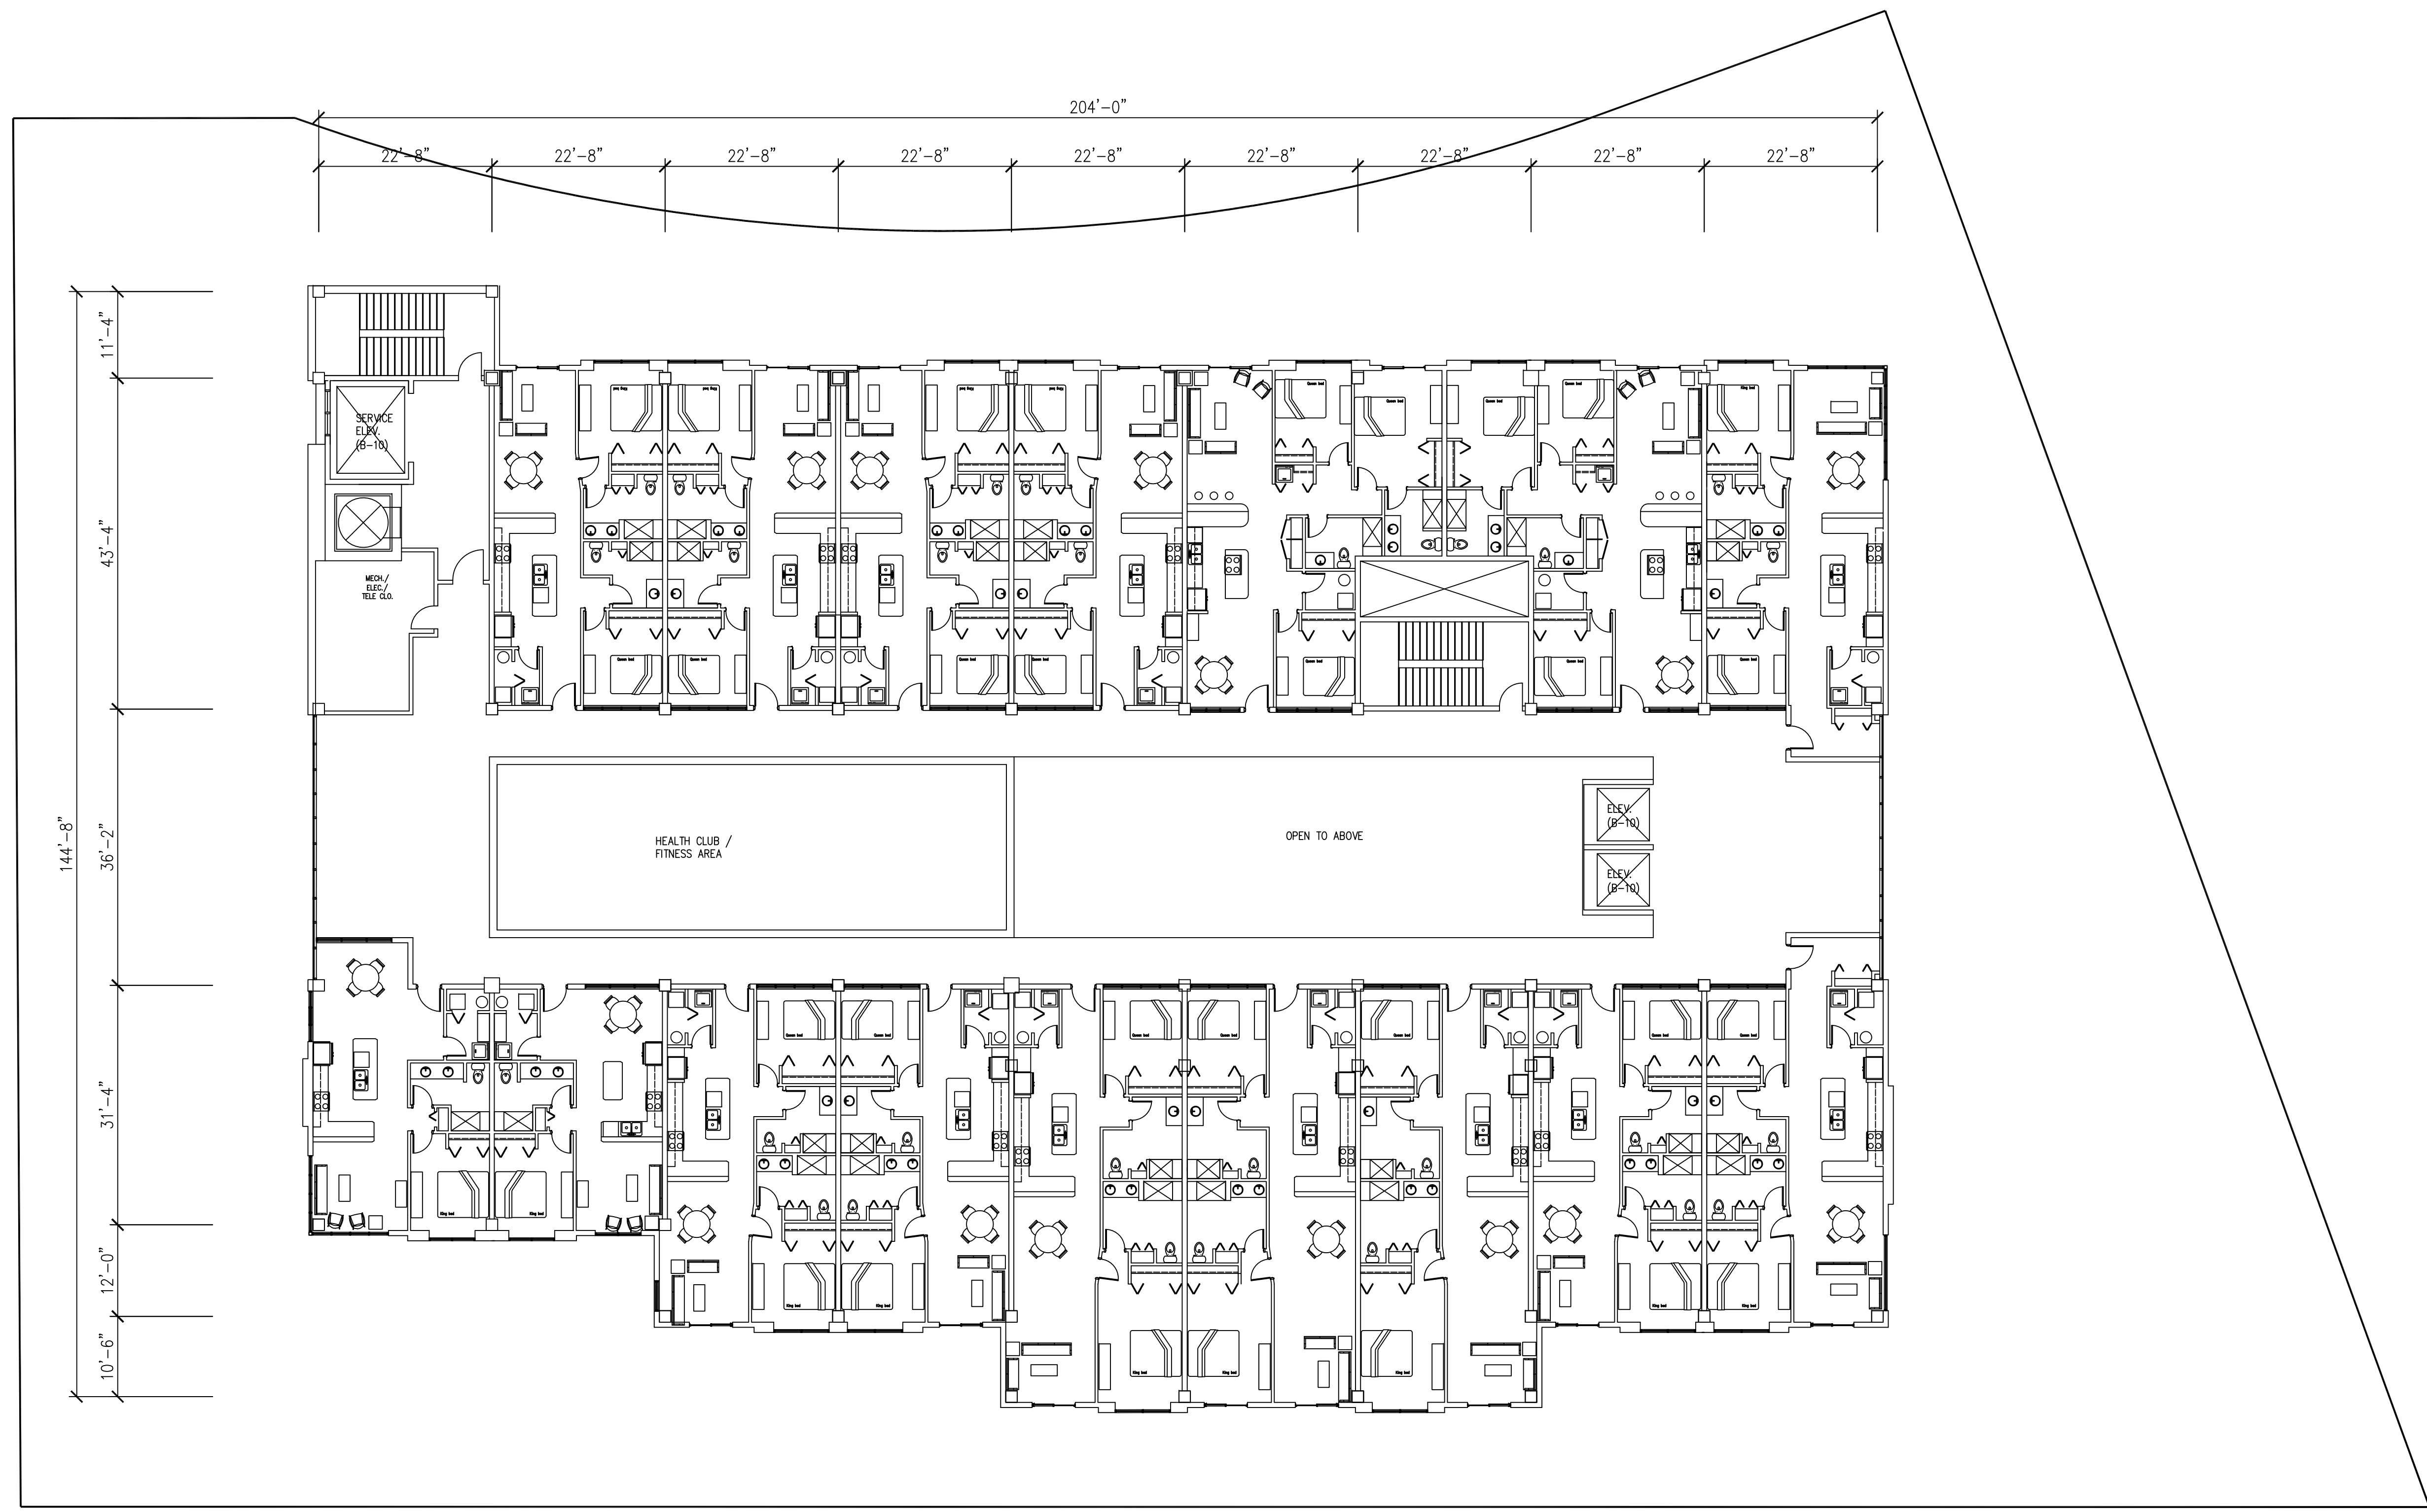

THIRD FLOOR - RESI

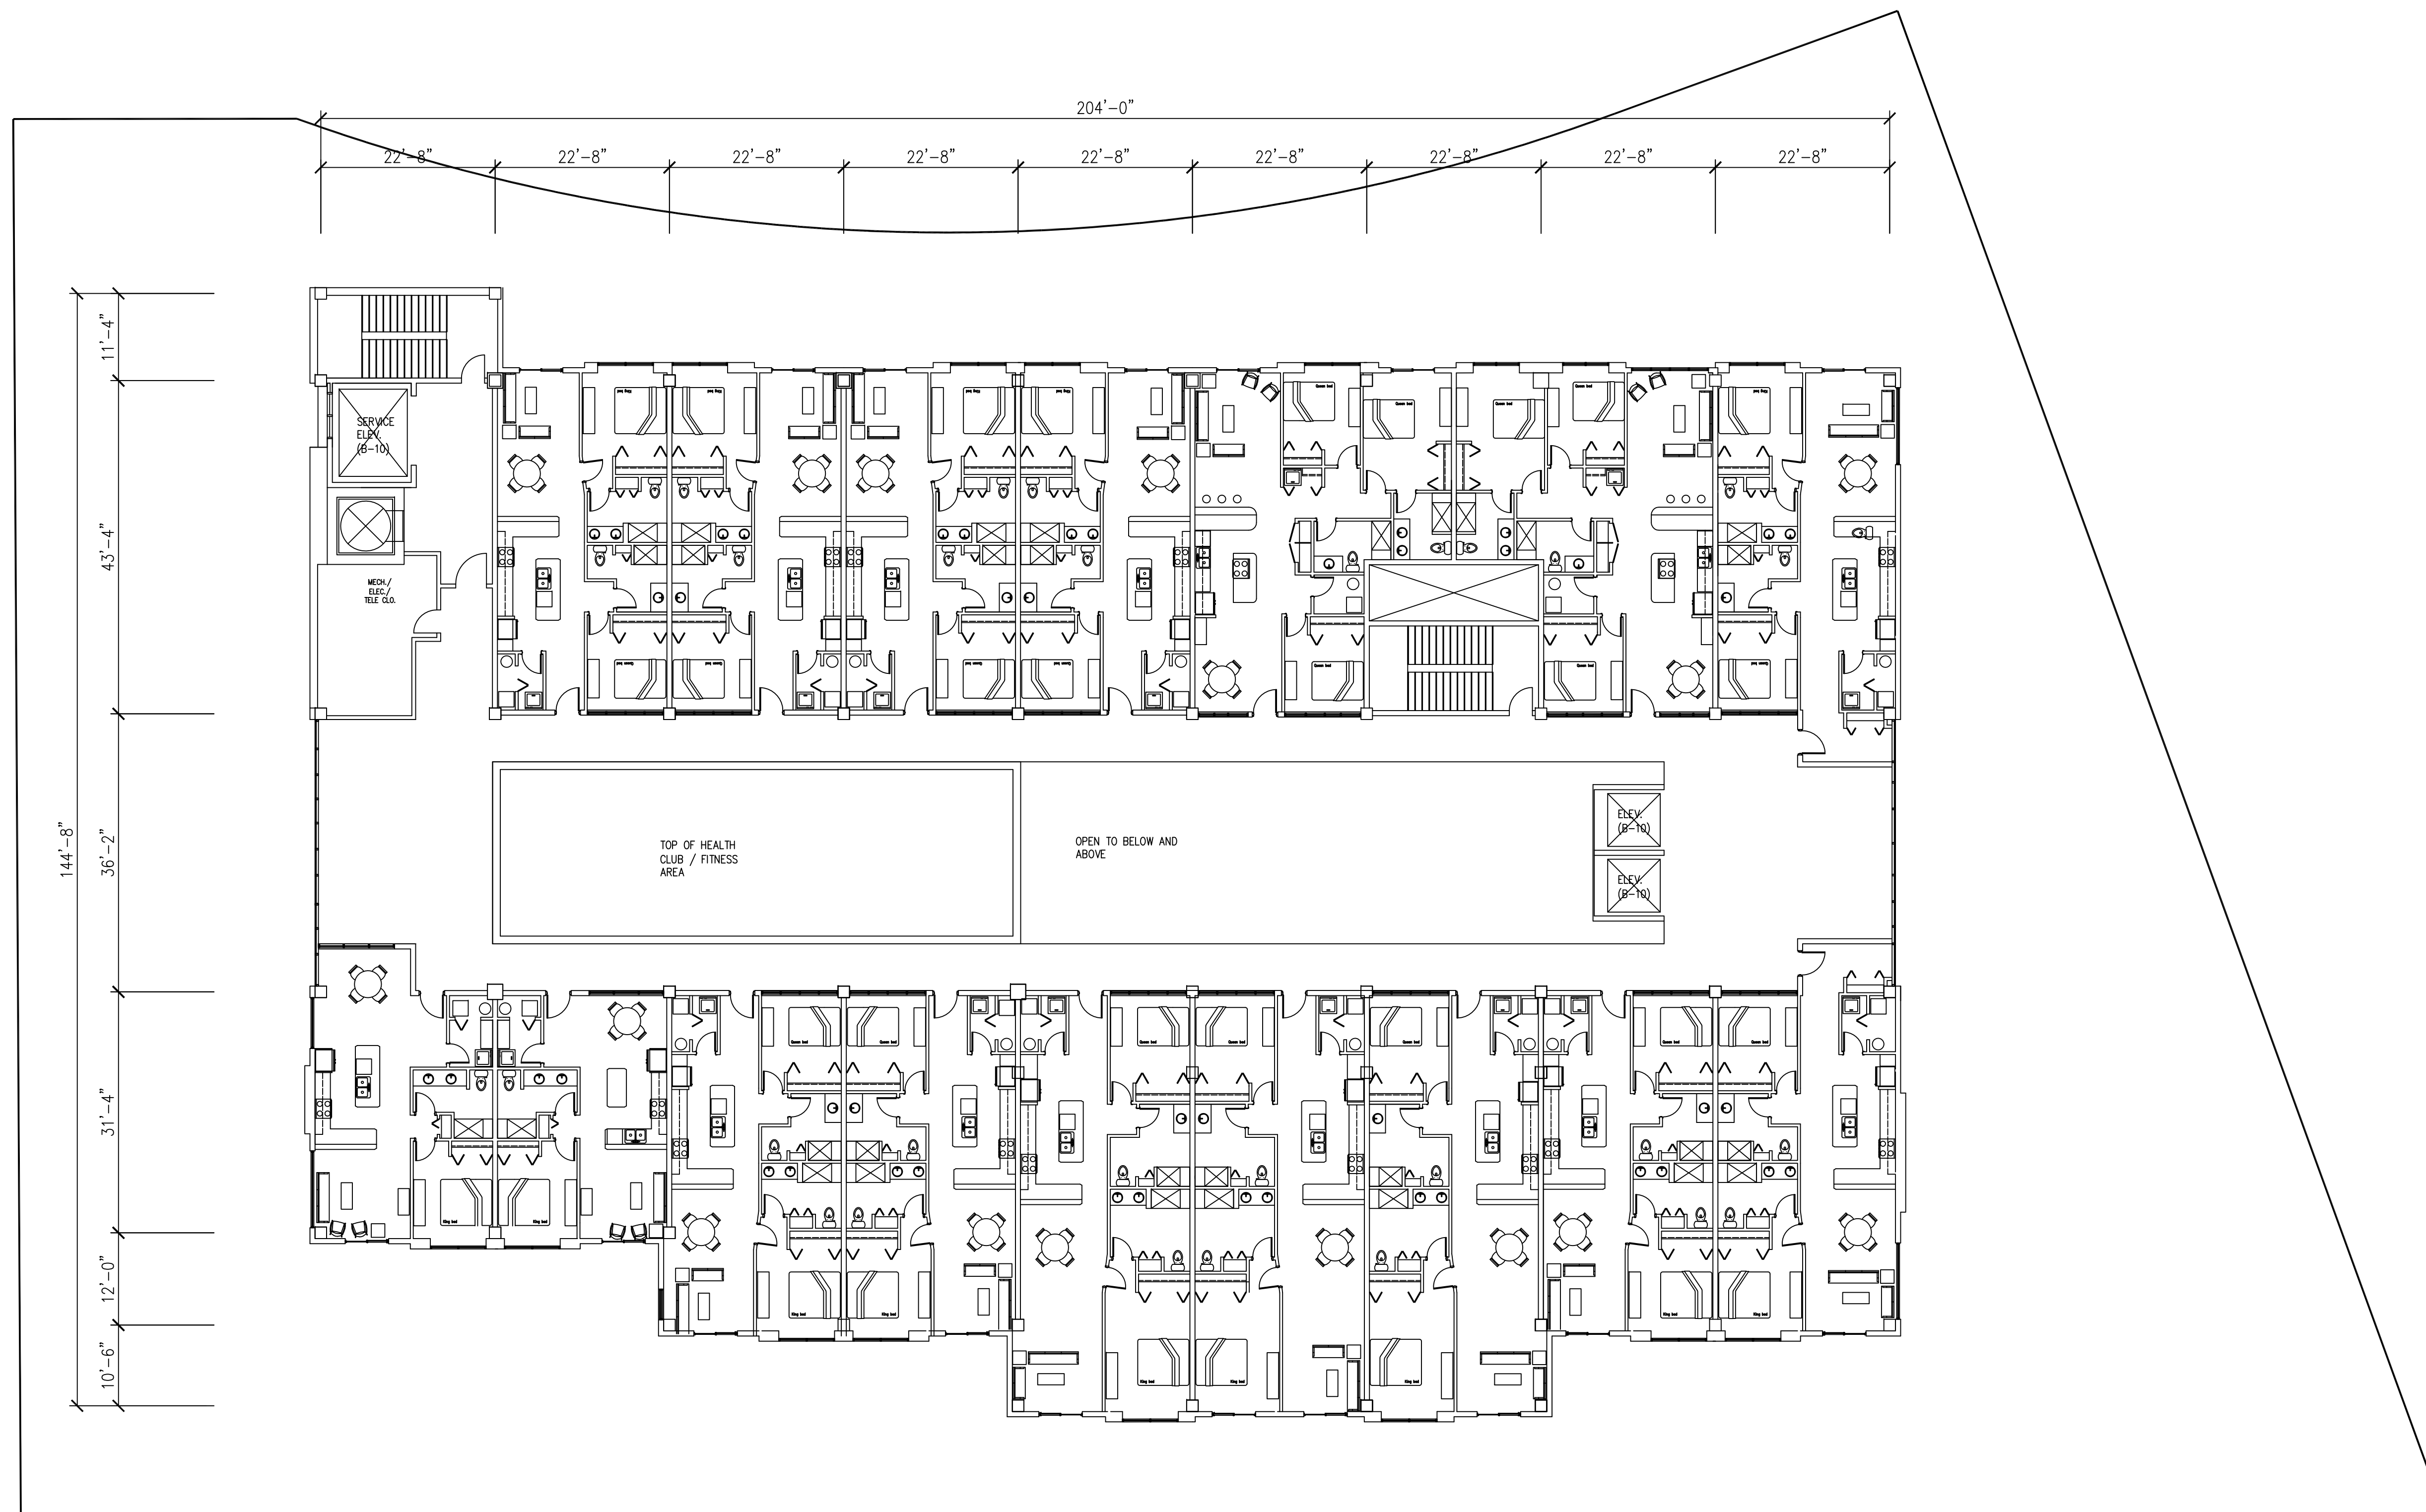

FORTH / EIGHTH FLOORS - RESI