

WATER SERVICE


CITY OWNERSHIP: FROM CITY WATER MAIN UP TO & INCLUDING THE CURB STOP & BOX

PRIVATE OWNERSHIP: FROM BUILDING TO THE CURB STOP

SEWER SERVICE

CITY OWNERSHIP: NONE

PRIVATE OWNERSHIP: FROM BUILDING UP TO & INCLUDING THE CONNECTION TO THE SEWER MAIN

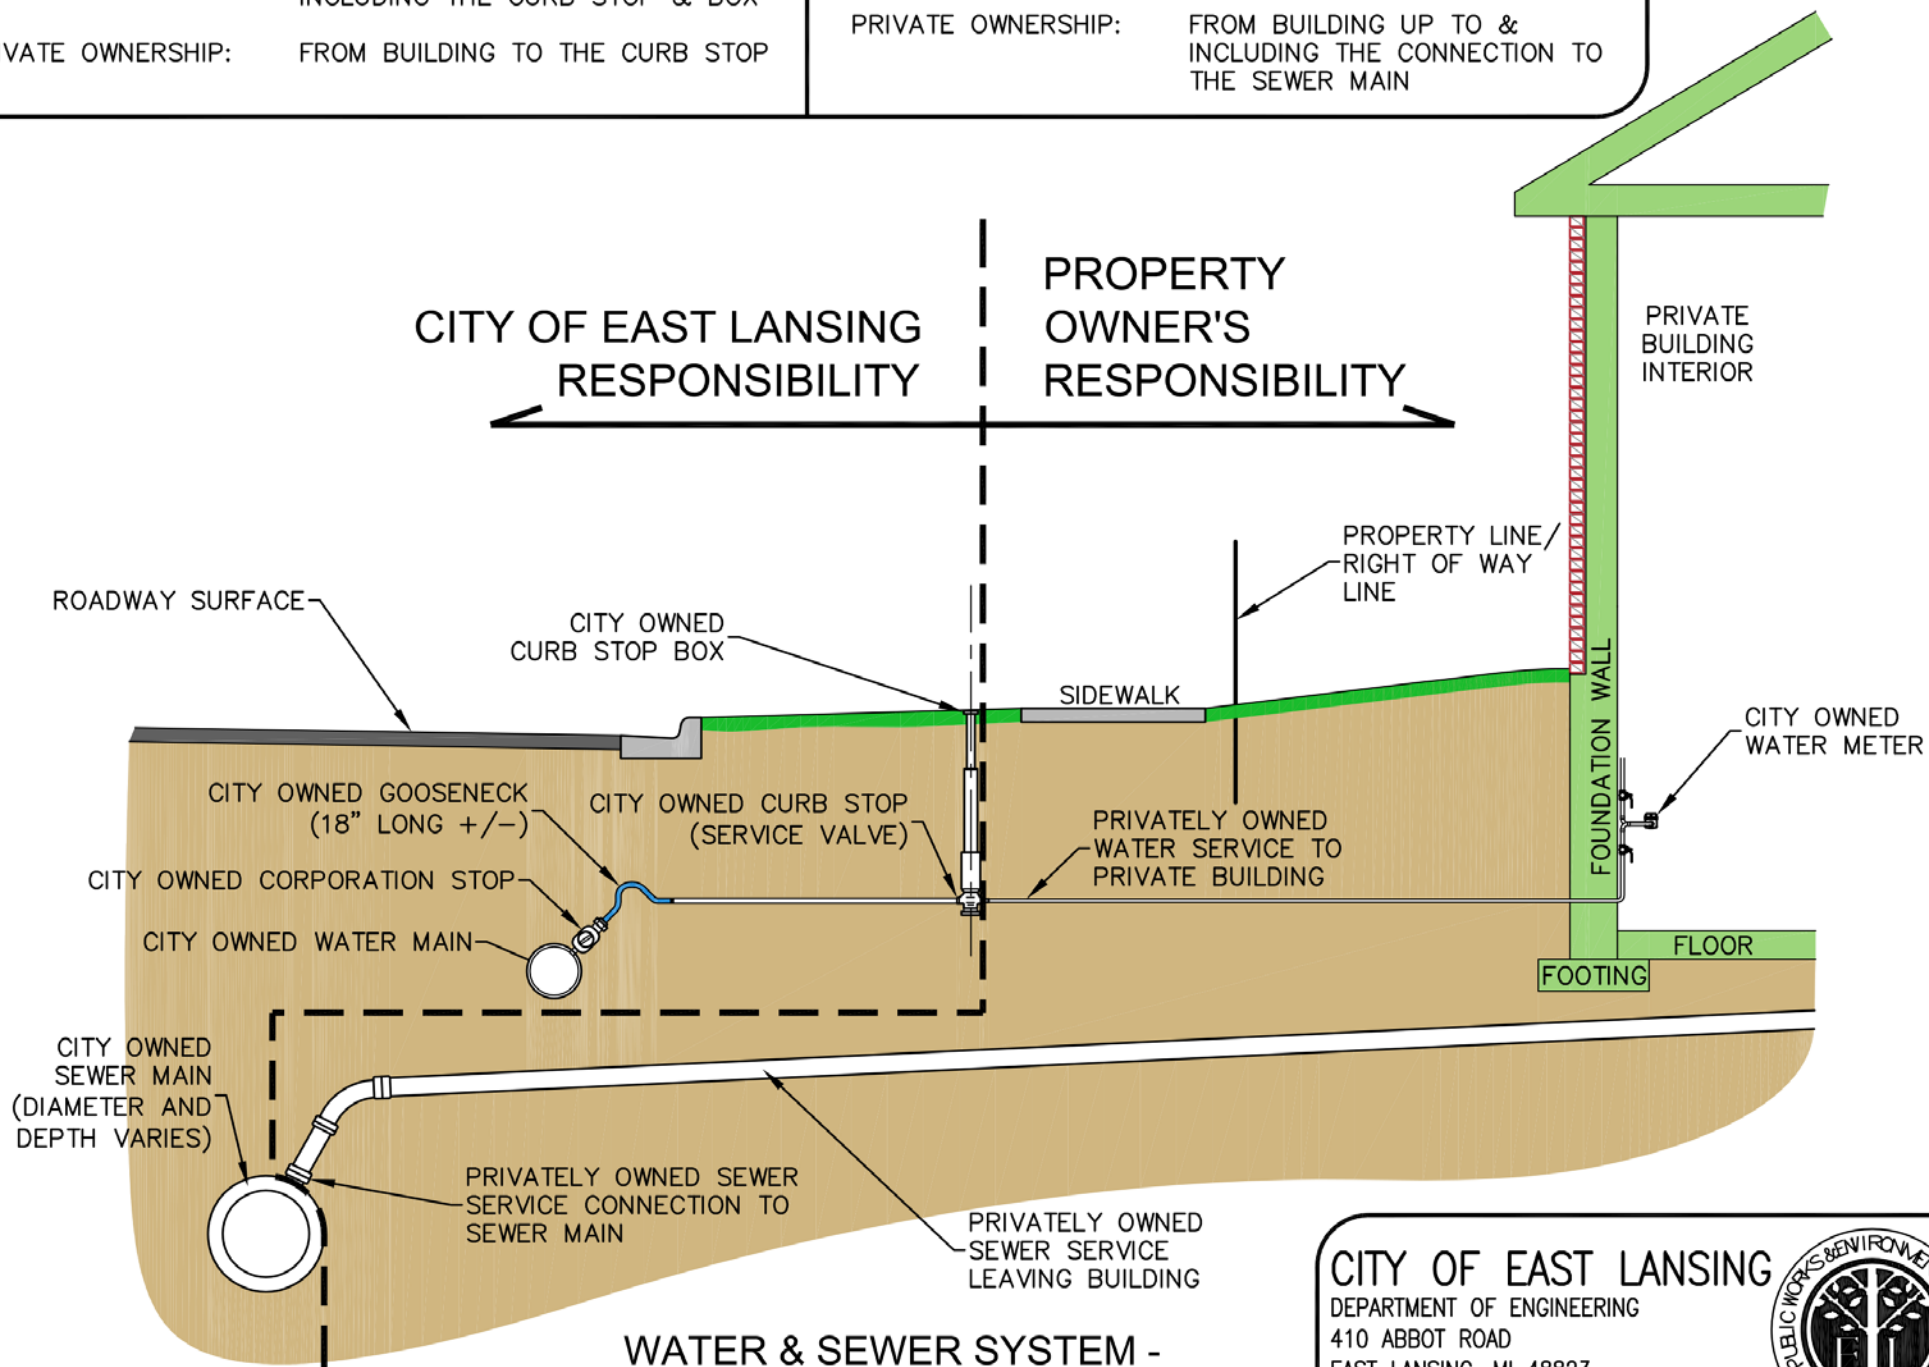

WATER & SEWER SYSTEM - OWNERSHIP RESPONSIBILITIES

CITY OF EAST LANSING
 DEPARTMENT OF ENGINEERING
 410 ABBOT ROAD
 EAST LANSING, MI 48823
 (517) 337-9459 FAX: (517) 337-3943



N:\Engineering\Templates\Documents\Specifications\Details\Master Standard Details\Dwg\COLOR Homeowner Responsibility W & S.dwg, Wednesday, July 20, 2016 1:07:32 PM, Clinton Martinez